


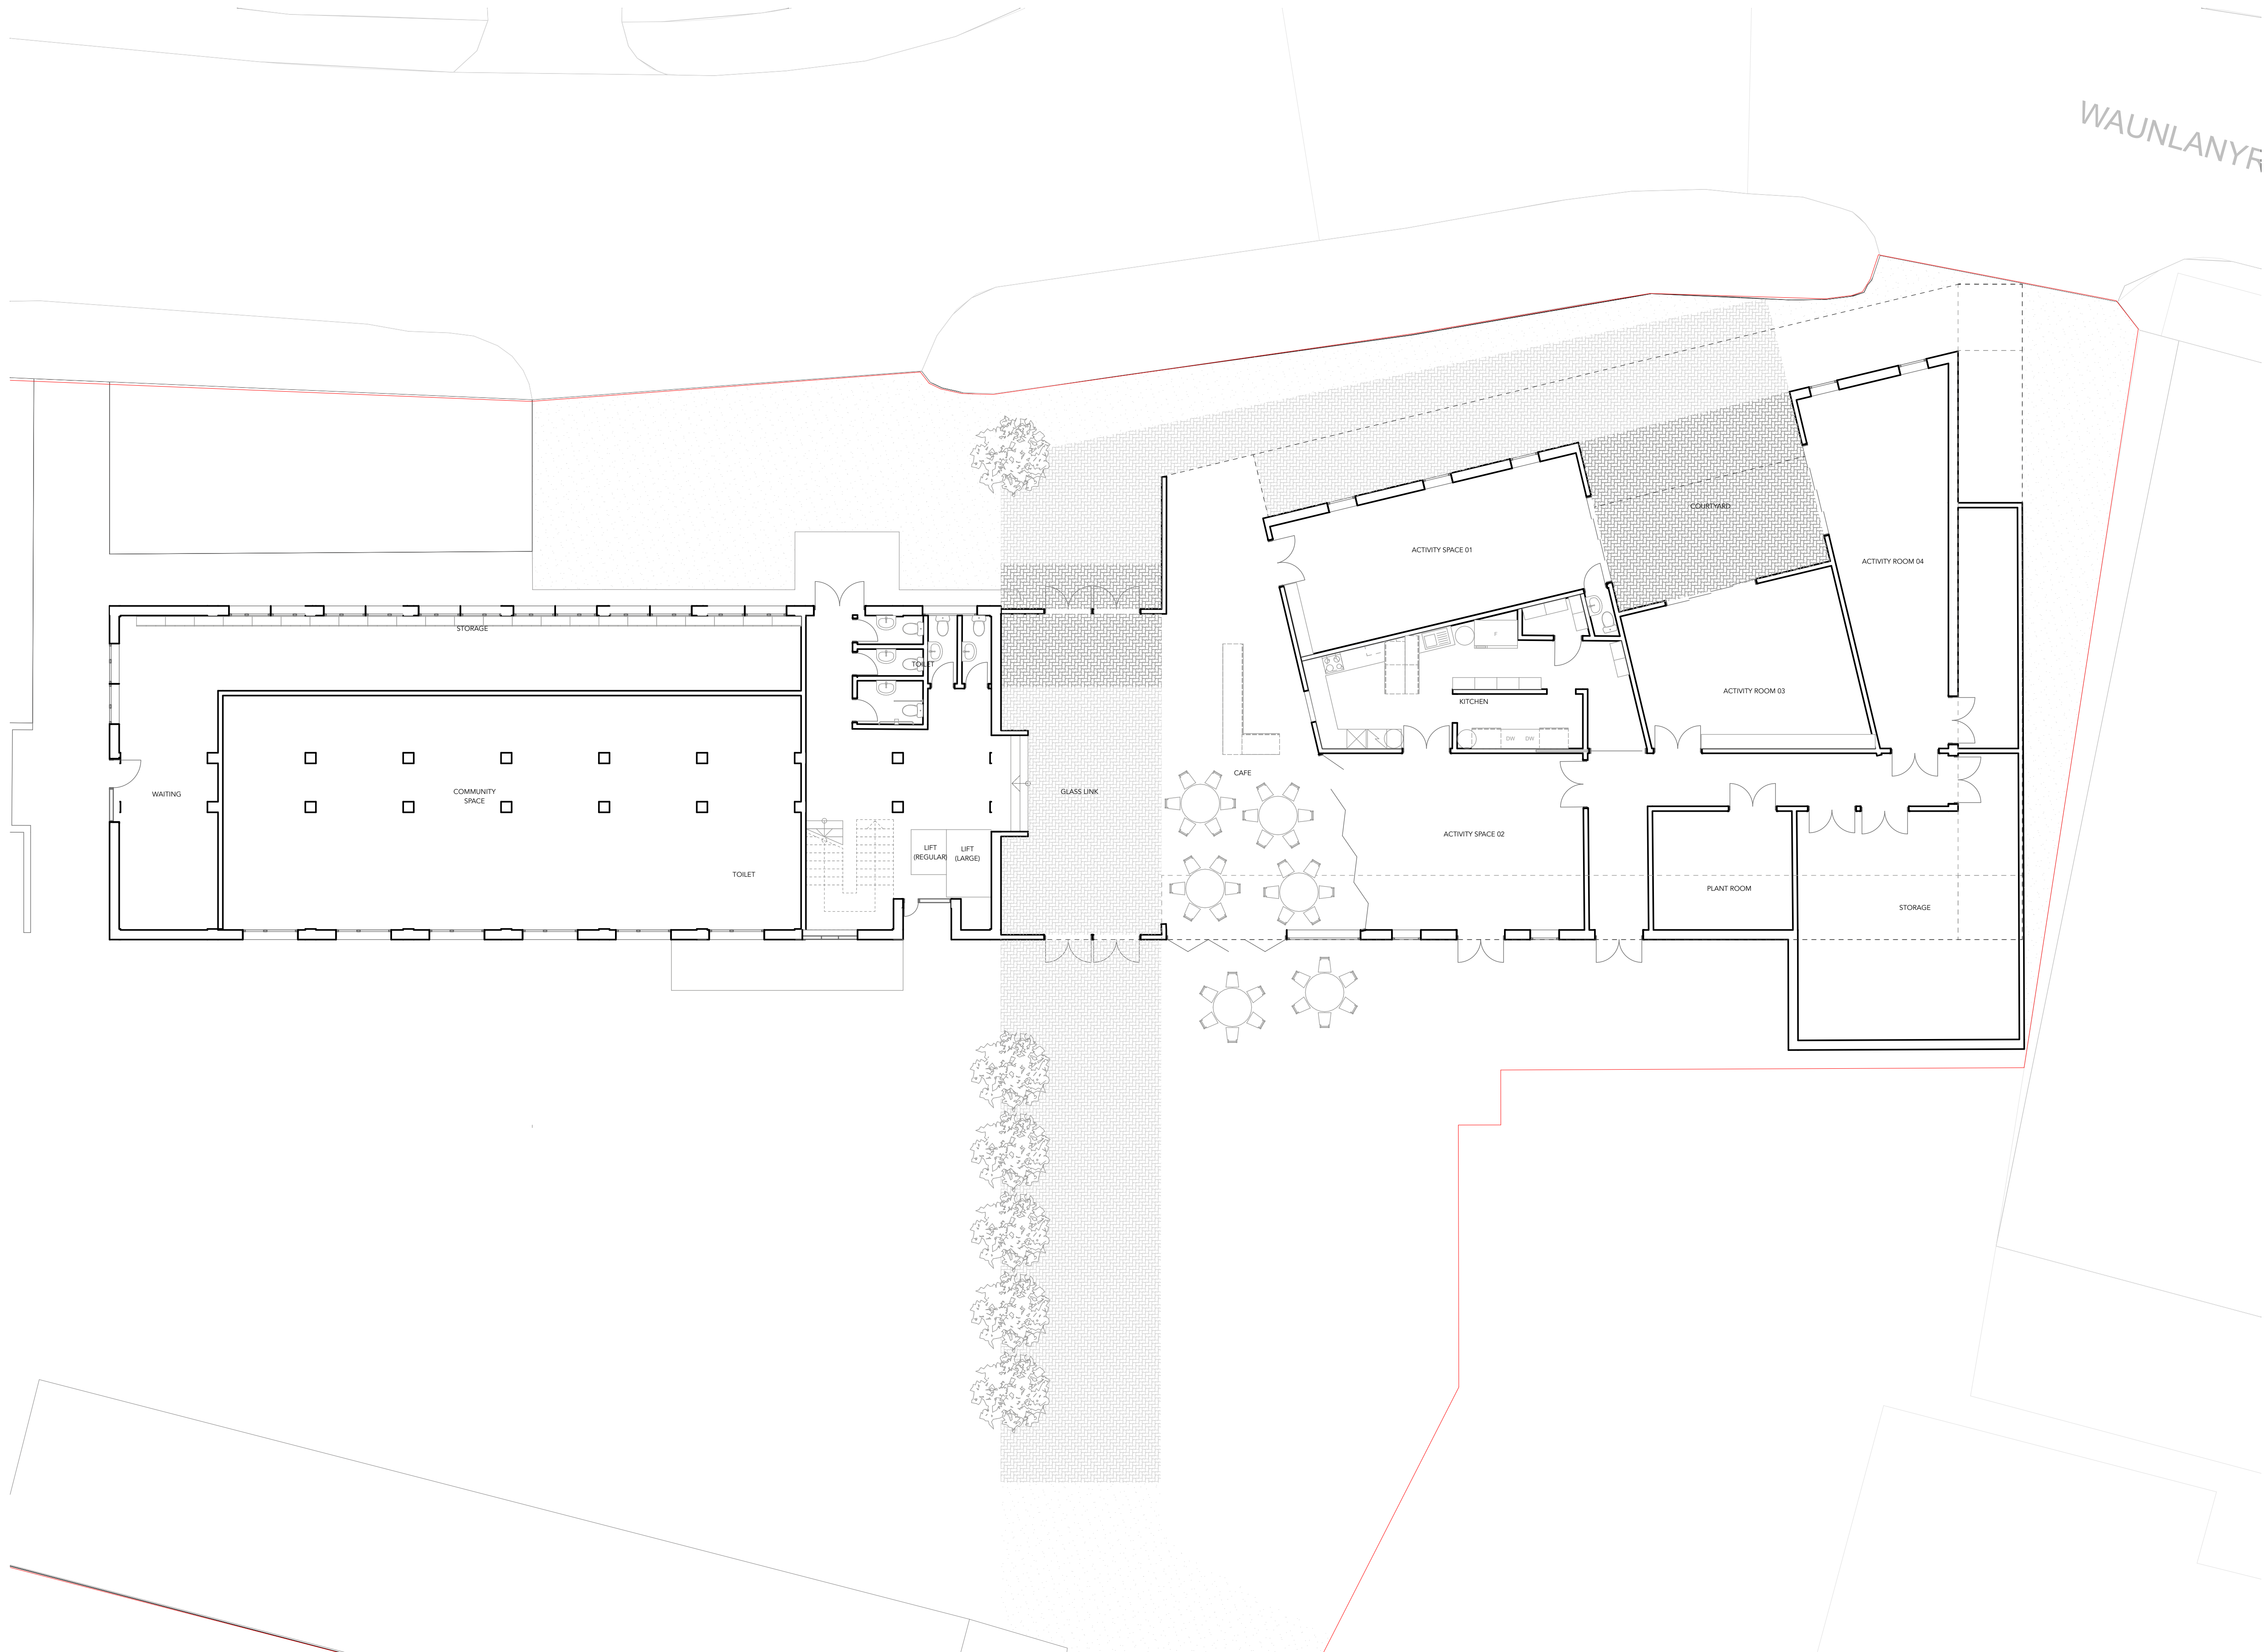

PROPOSED GROUND FLOOR PLAN

This drawing, electronic file & content is copyright of Benham Architects.
All rights reserved. You may not, except with our express written permission, copy, distribute or commercially exploit the content, nor may you transmit it or store it in a website or other form of electronic retrieval system.
Do not scale from this drawing. All dimensions to be checked onsite prior to commencement of works.

C	Issued to Client	BA	30.03.26
Rev	Description	Issued by	Date
Originator			

BENHAM ARCHITECTS
13 St Andrews Crescent
Suite 7
Cardiff CF10 3DB
07978 035 735
design@benhamarchitects



Scale	Status
1:100 @A1	CONCEPT
Project	

-2418 - FORMER POLICE STATION - LLANELLI

Client
LLANELLI FREE EVANGELICAL CHURCH
Drawing Title

GROUND FLOOR PLAN

Drawing Number
2418 - 110 - P - C

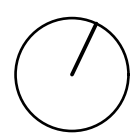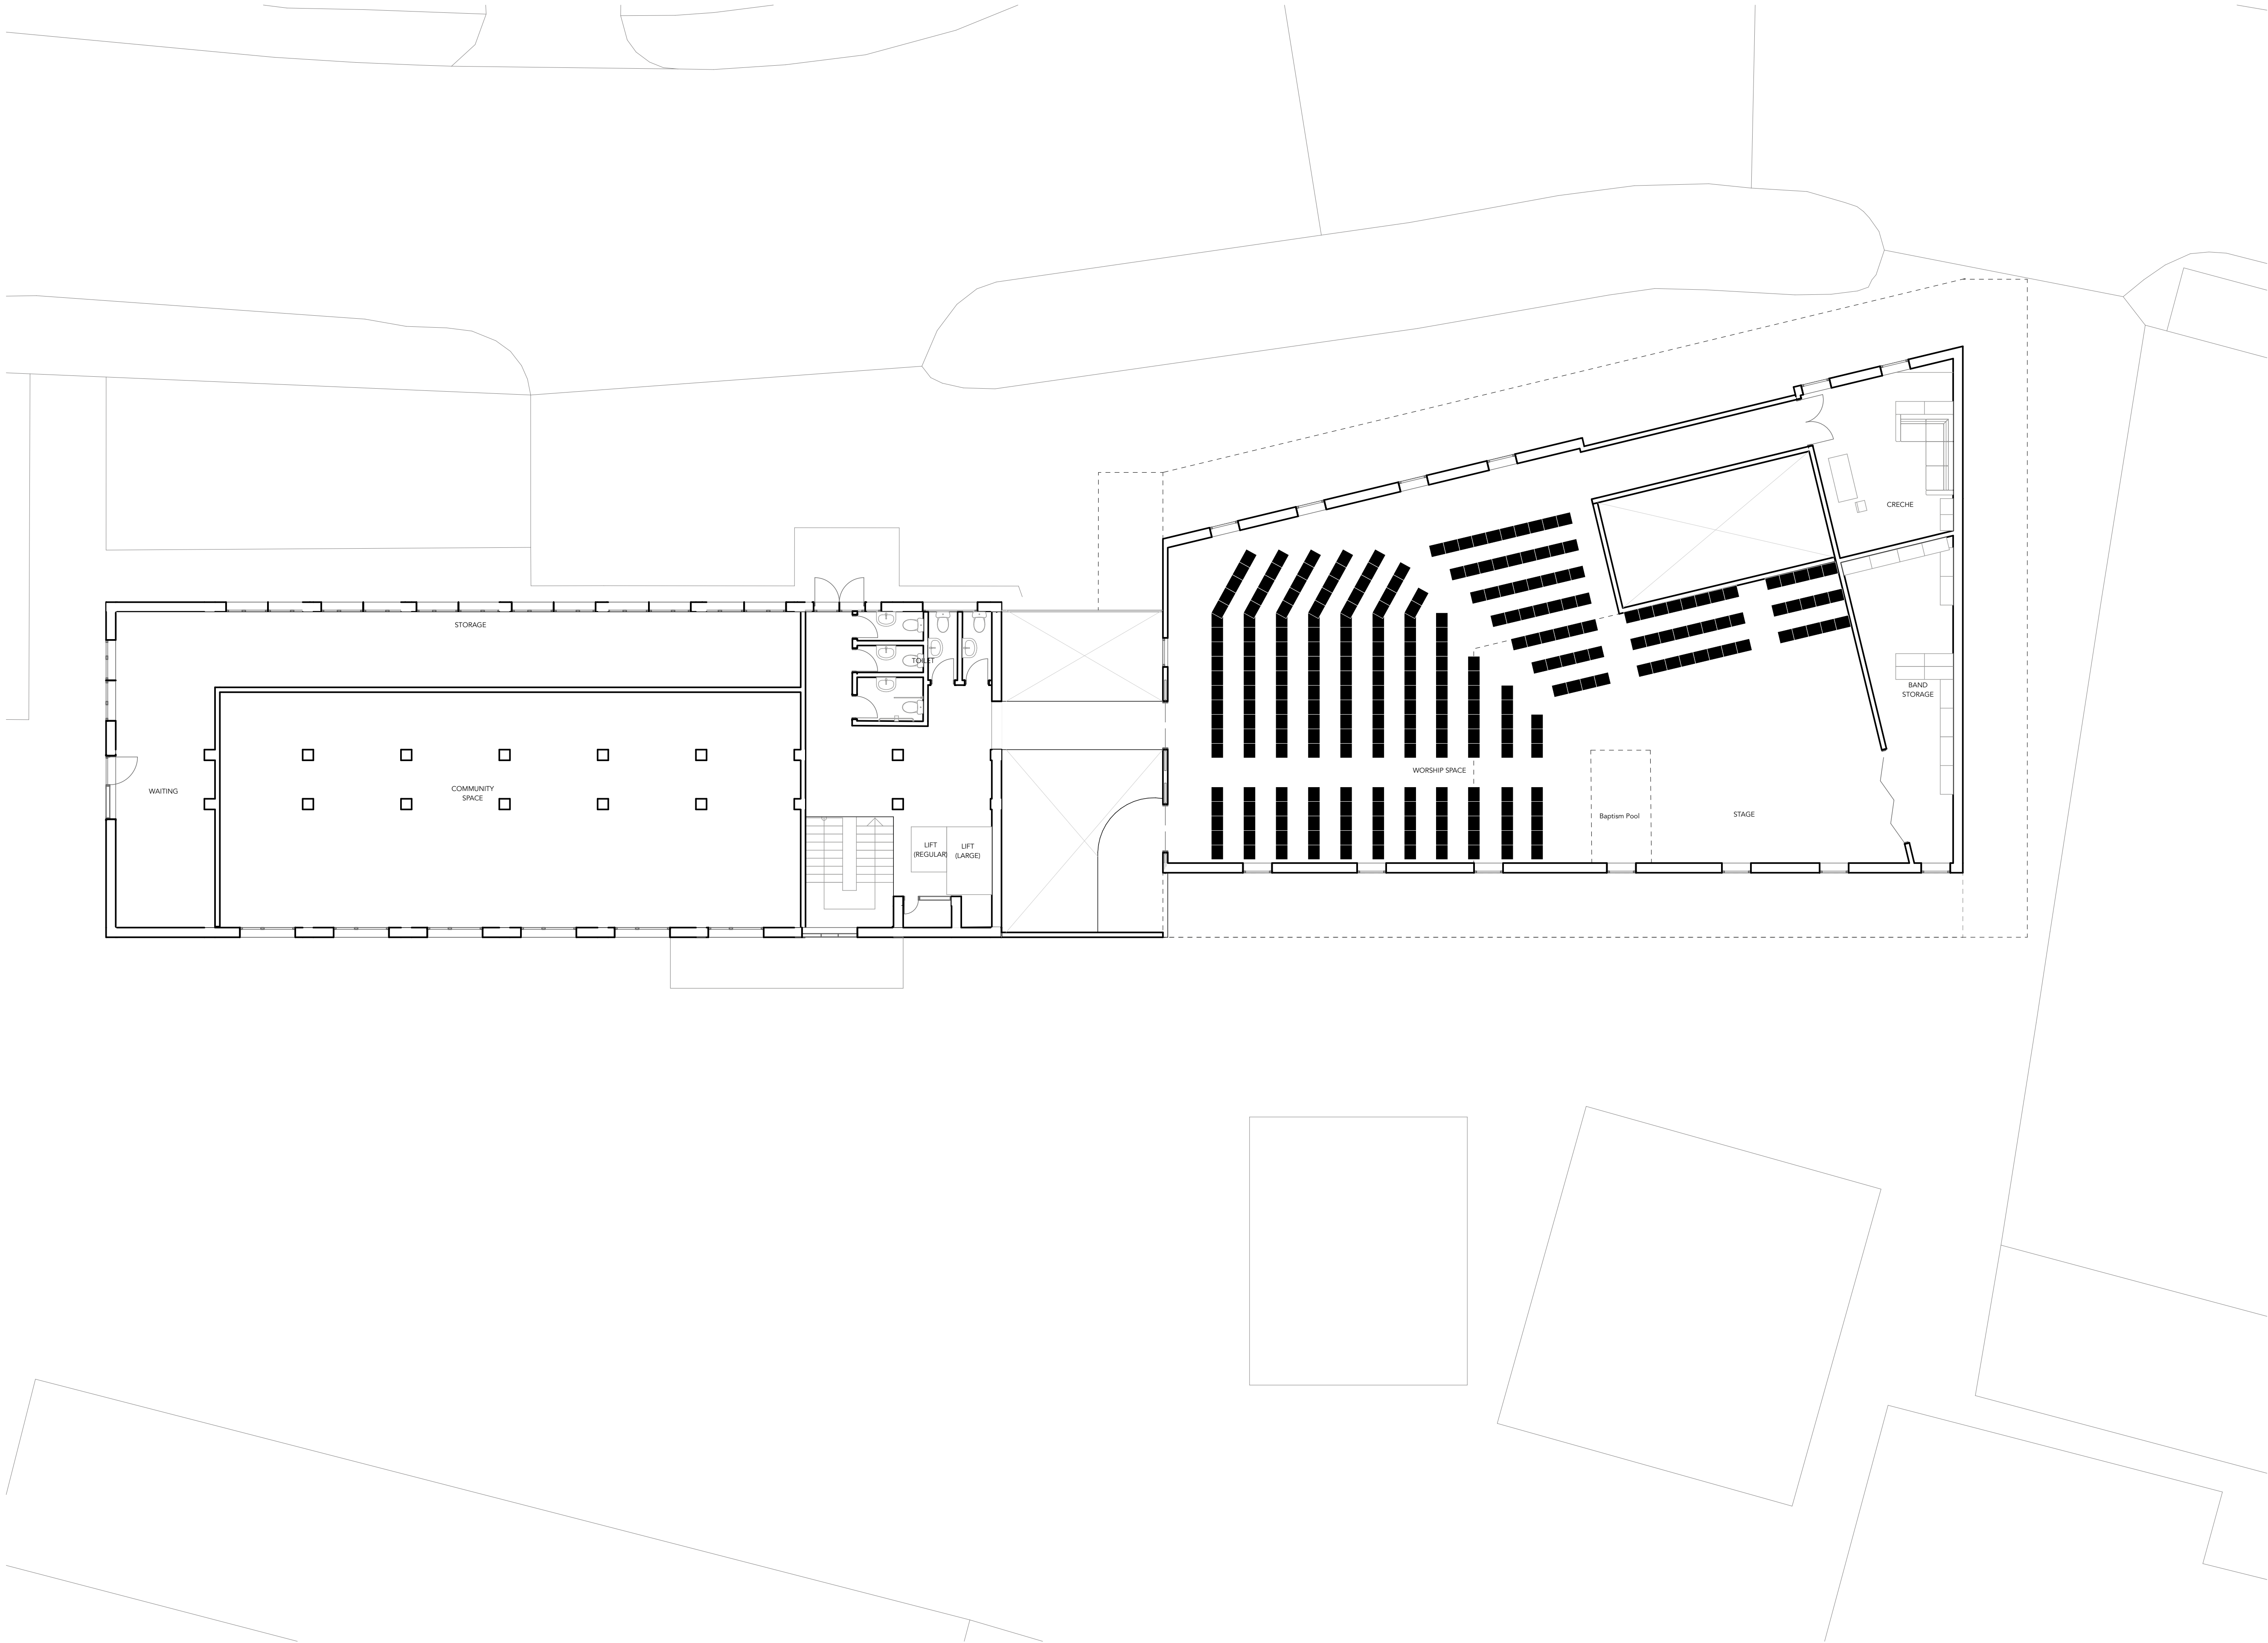

0 5 10

This drawing, electronic file & content is copyright of Benham Architects.
All rights reserved. You may not, except with our express written permission, copy, distribute or commercially exploit the content, nor may you transmit it or store it in a website or other form of electronic retrieval system.
Do not scale from this drawing. All dimensions to be checked onsite prior to commencement of works.

C	Issued to Client	BA	30.03.26
Rev	Description	Issued by	Date
Originator			

BENHAM ARCHITECTS
13 St Andrews Crescent
Suite 7
Cardiff CF10 3DB
07978 035 735
design@benhamarchitects


Scale	Status
1:100 @A1	CONCEPT
Project	

-2418 - FORMER POLICE STATION - LLANELLI

Client
LLANELLI FREE EVANGELICAL CHURCH
Drawing Title

FIRST FLOOR PLAN (1)

Drawing Number
2418 - 111 - P - C

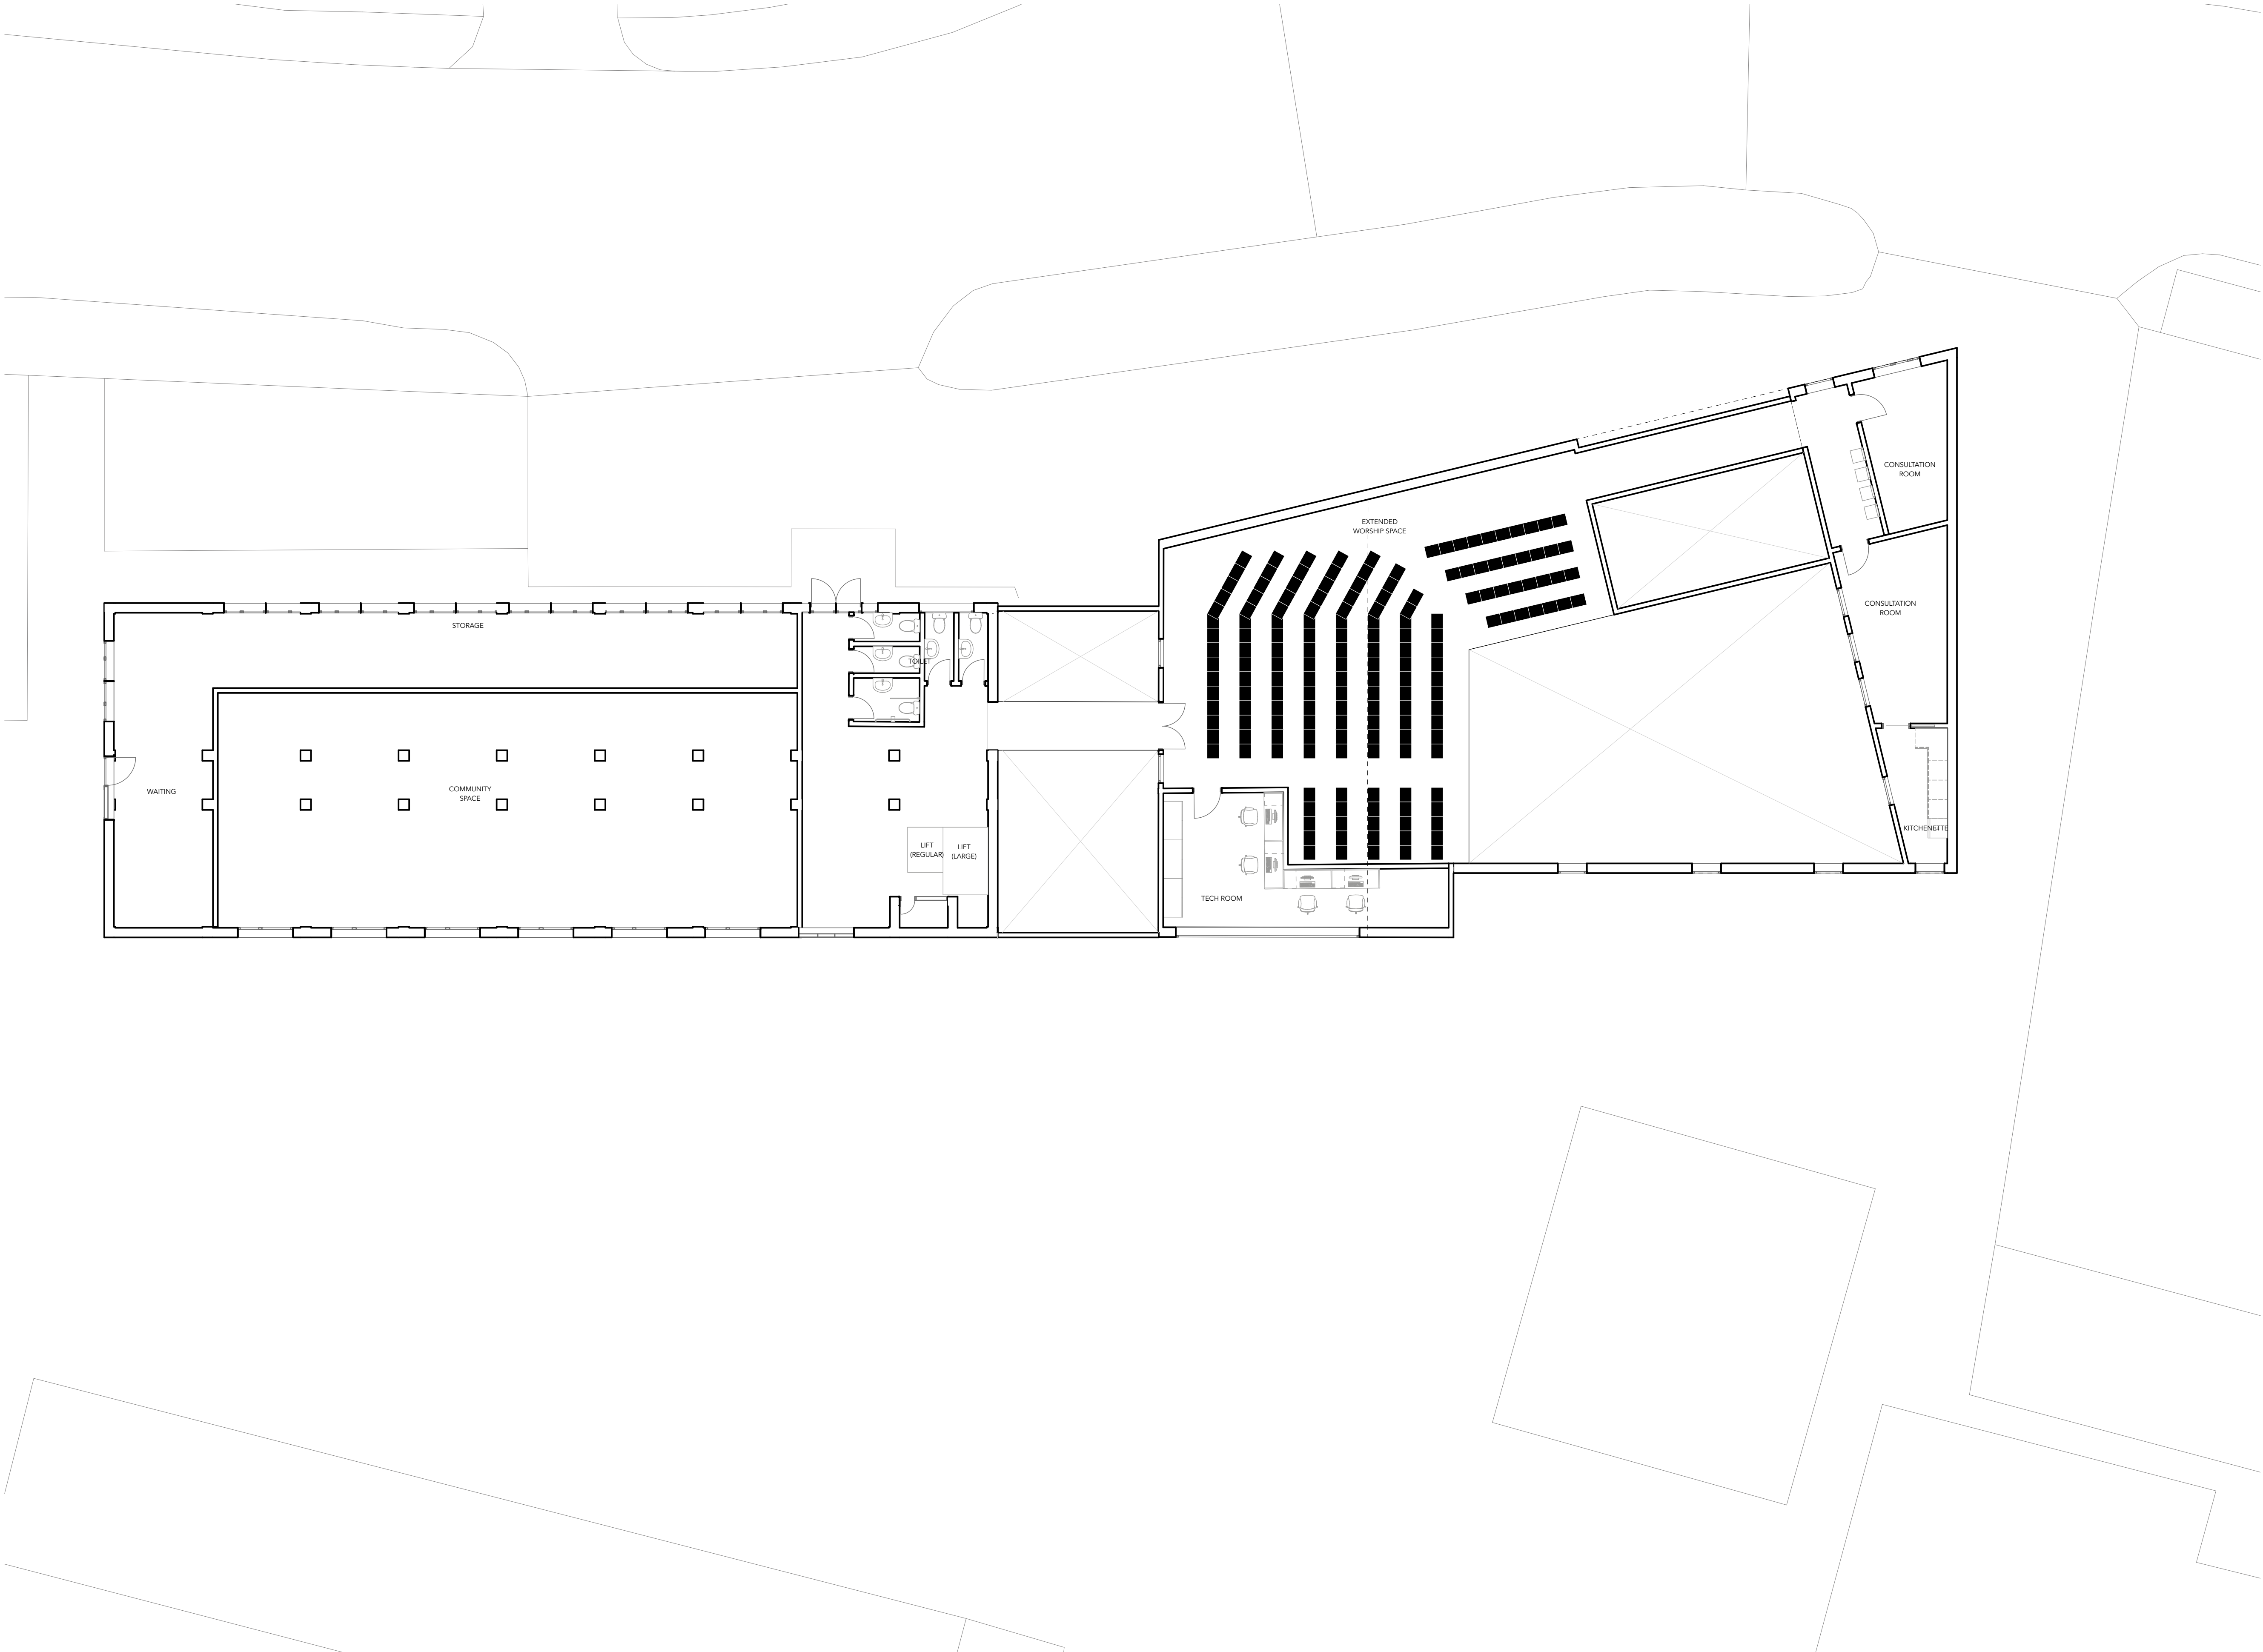

This drawing, electronic file & content is copyright of Benham Architects.
All rights reserved. You may not, except with our express written permission, copy, distribute or commercially exploit the content, nor may you transmit it or store it in a website or other form of electronic retrieval system.
Do not scale from this drawing. All dimensions to be checked onsite prior to commencement of works.

C	Issued to Client	BA	30.03.26
Rev	Description	Issued by	Date
Originator			

BENHAM ARCHITECTS
13 St Andrews Crescent
Suite 7
Cardiff CF10 3DB
07978 035 735
design@benhamarchitects

Scale	Status
1:100 @A1	CONCEPT
Project	

-2418 - FORMER POLICE STATION - LLANELLI

Client
LLANELLI FREE EVANGELICAL CHURCH
Drawing Title

SECOND FLOOR PLAN (1)

Drawing Number
2418 - 112 - P - C



This drawing, electronic file & content is copyright of Benham Architects.
All rights reserved. You may not, except with our express written permission, copy, distribute or commercially exploit the content, nor may you transmit it or store it in a website or other form of electronic retrieval system.
Do not scale from this drawing. All dimensions to be checked onsite prior to commencement of works.

C	Issued to Client	BA	30.03.26
Rev	Description	Issued by	Date
Originator			

BENHAM ARCHITECTS
13 St Andrews Crescent
Suite 7
Cardiff CF10 3DB
07978 035 735
design@benhamarchitects

Scale	Status
1:100 @A1	CONCEPT

Project	-2418 - FORMER POLICE STATION - LLANELLI
---------	--

Client	LLANELLI FREE EVANGELICAL CHURCH
--------	----------------------------------

Drawing Title	THIRD FLOOR PLAN
---------------	------------------

Drawing Number	2418 - 113 - P - C
----------------	--------------------