


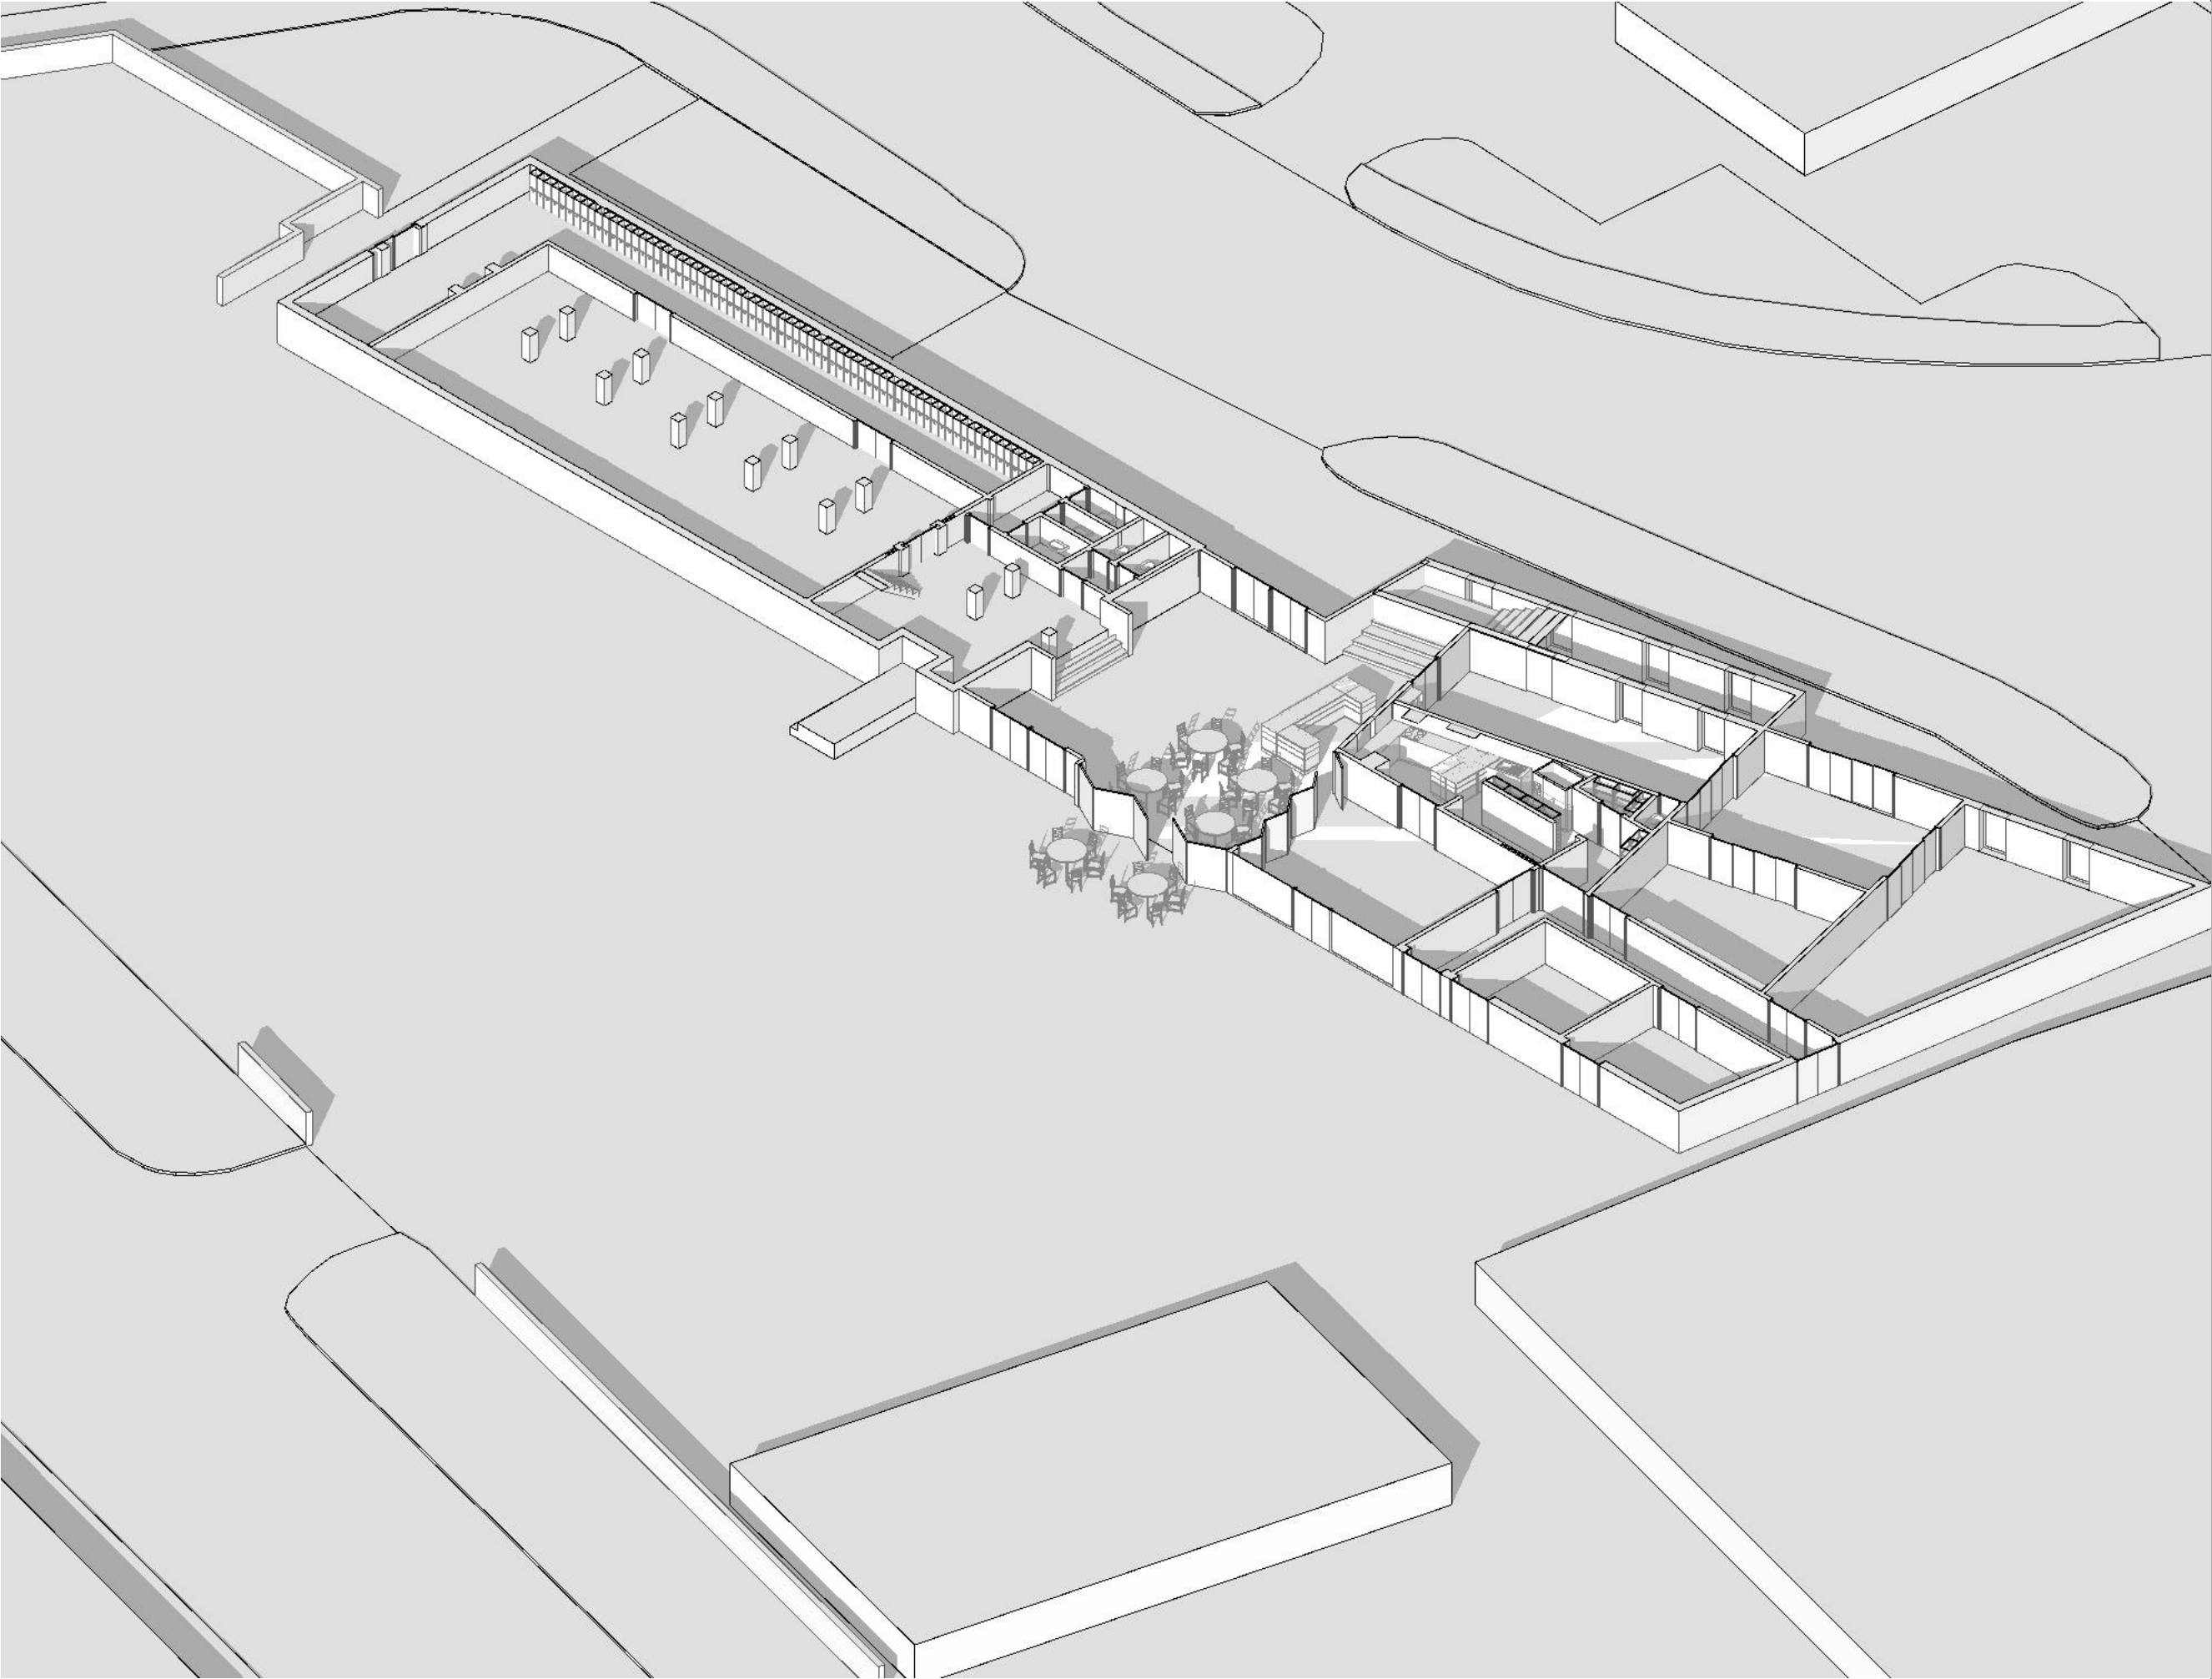

This drawing, electronic file & content is copyright of Benham Architects.
All rights reserved. You may not, except with our express written permission, copy, distribute or commercially exploit the content, nor may you transmit it or store it in a website or other form of electronic retrieval system.
Do not scale from this drawing. All dimensions to be checked onsite prior to commencement of works.

A	Issued for Workshop	BA	23.04.2026
Rev	Description	Issued by	Date

Originator

BENHAM ARCHITECTS
13 St Andrews Crescent
Suite 7
Cardiff CF10 3DB
07970 835 735
design@benhamarchitects

Scale Status

@A3 **CONCEPT**

Project

2418 - FORMER POLICE STATION - LLANELLI

Client


LLANELLI FREE EVANGELICAL CHURCH

Drawing Title

Ground Floor Axonometric

Drawing Number

2418 04/01 - SK - A

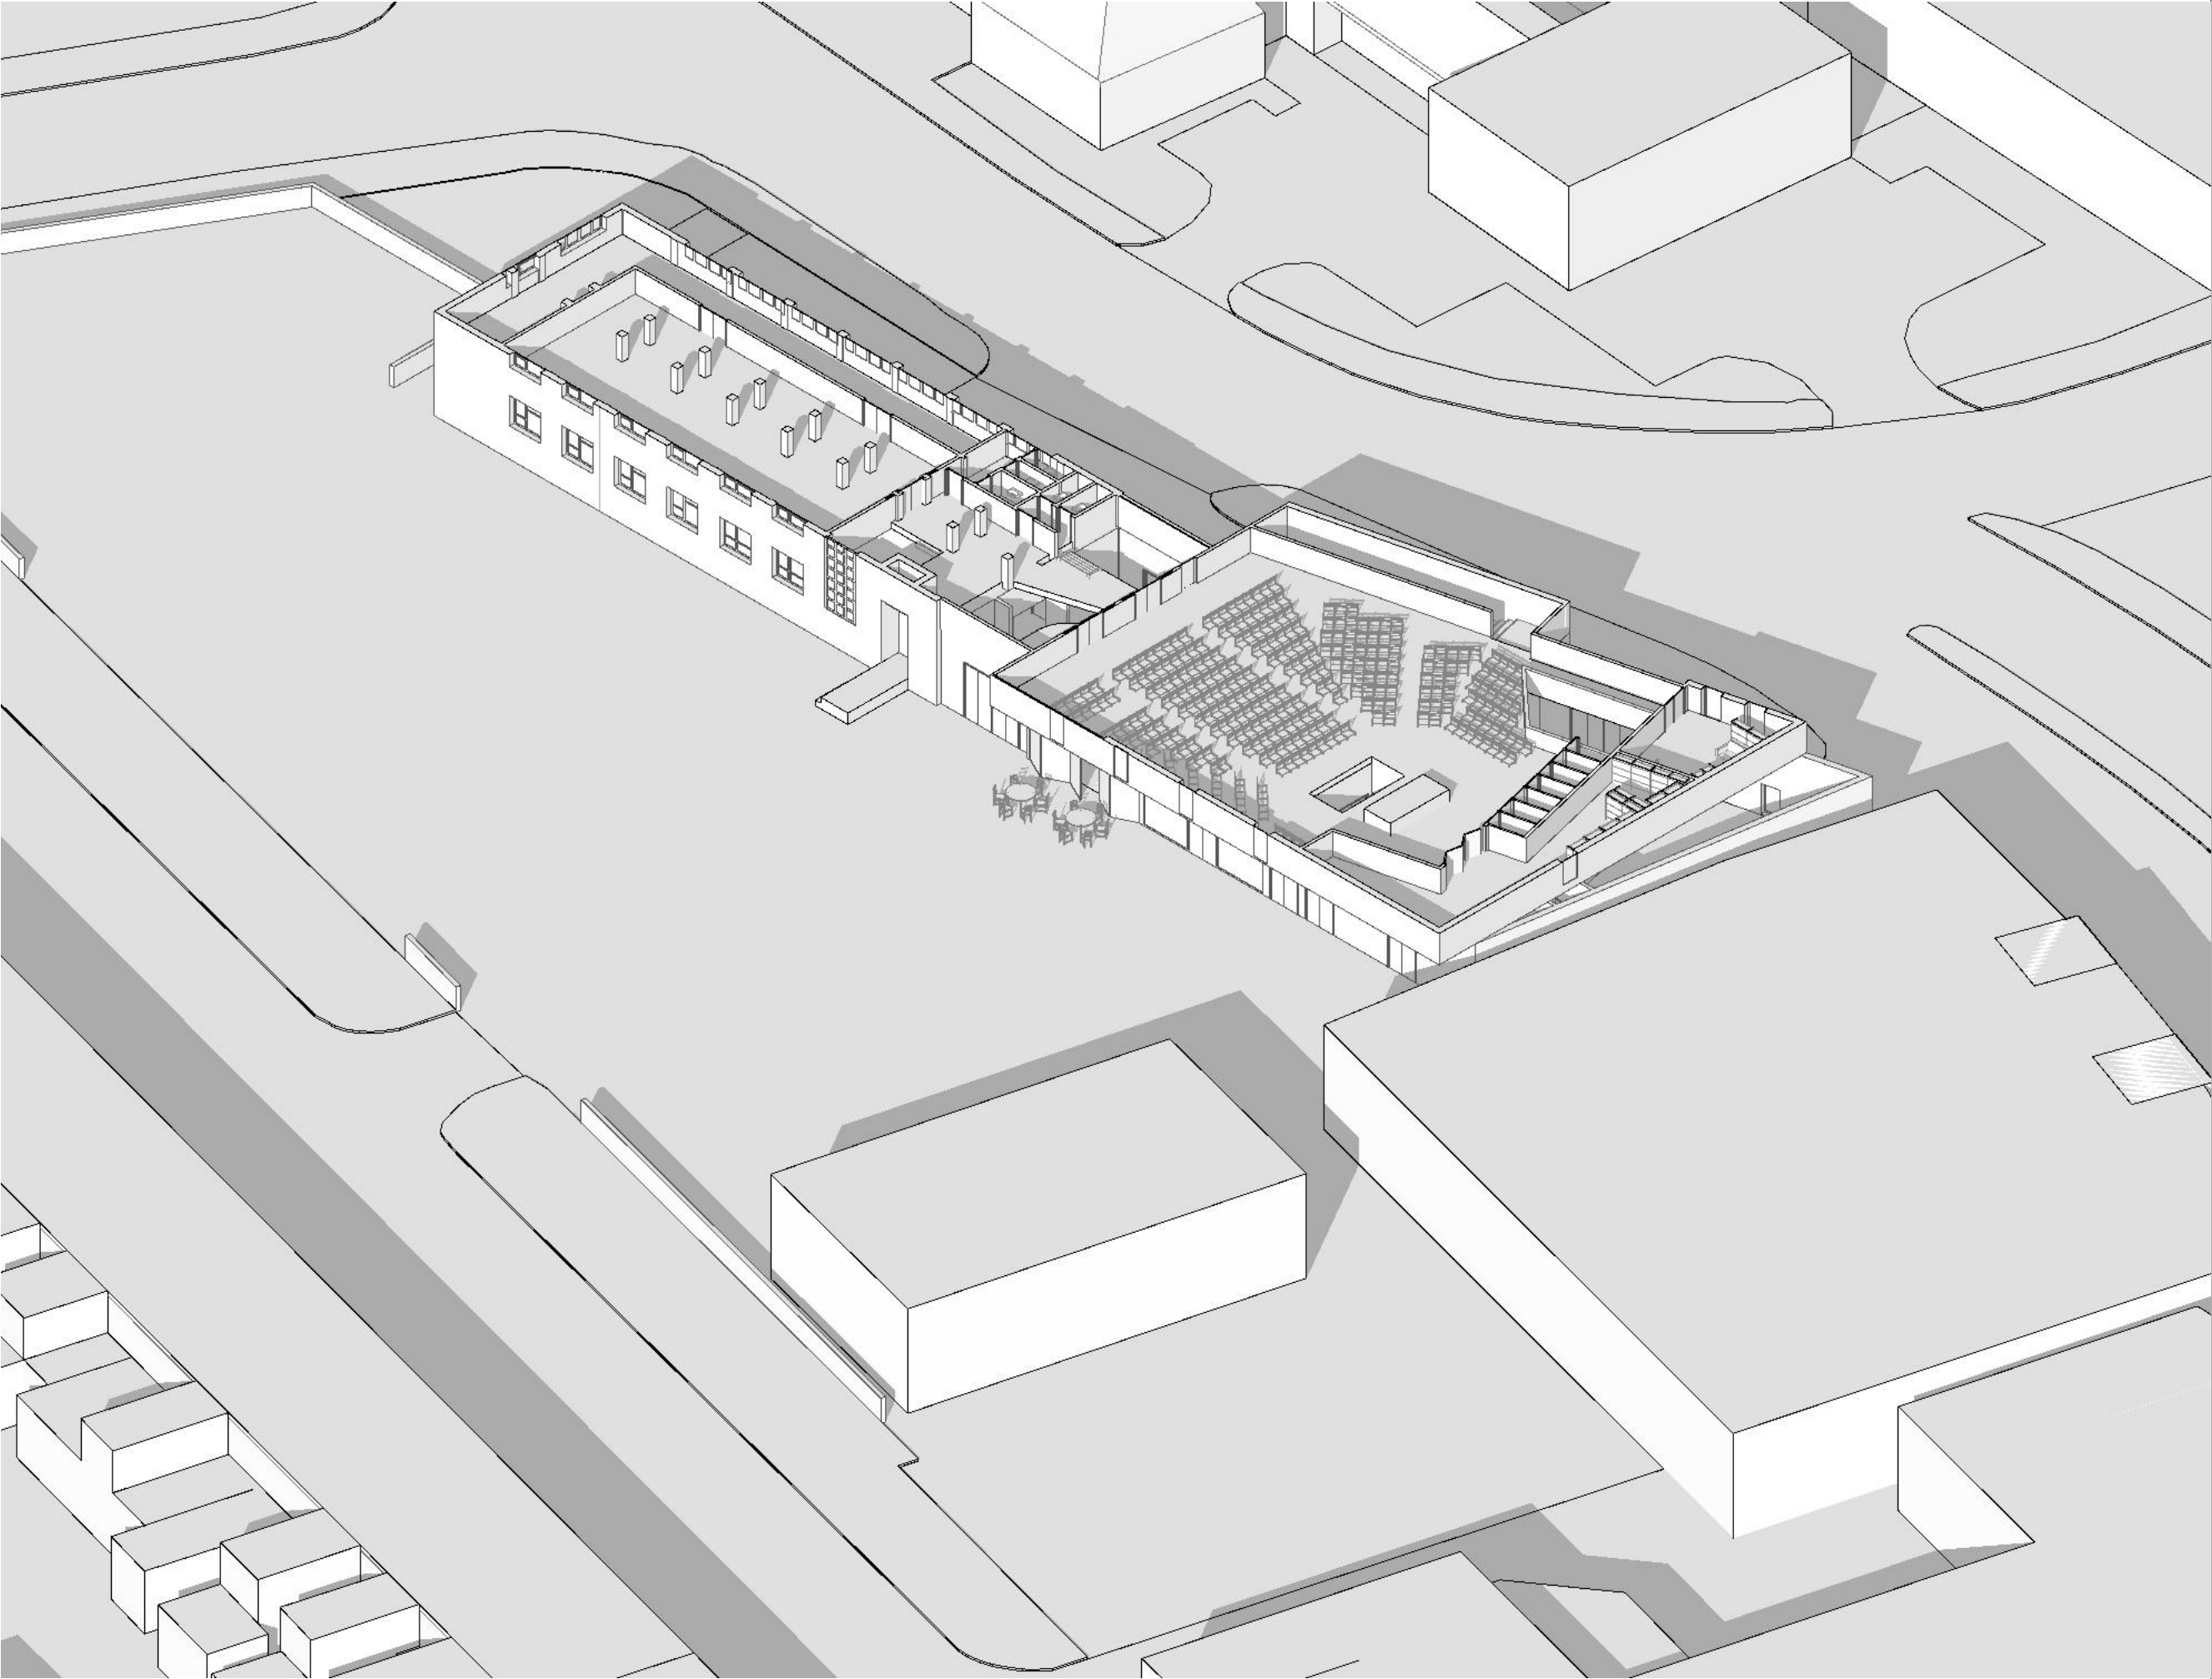

This drawing, electronic file & content is copyright of Benham Architects.
All rights reserved. You may not, except with our express written permission, copy, distribute or commercially exploit the content, nor may you transmit it or store it in a website or other form of electronic retrieval system.
Do not scale from this drawing. All dimensions to be checked onsite prior to commencement of works.

A	Issued for Workshop	BA	23.04.2026
Rev	Description	Issued by	Date

Originator

BENHAM ARCHITECTS
13 St Andrews Crescent
Suite 7
Cardiff CF10 3DB
07970 835 735
design@benhamarchitects

Scale	Status
-------	--------

@A3	CONCEPT
-----	---------

Project

2418 - FORMER POLICE STATION - LLANELLI

Client


LLANELLI FREE EVANGELICAL CHURCH

Drawing Title

First Floor Axonometric

Drawing Number

2418 04/02 - SK - A

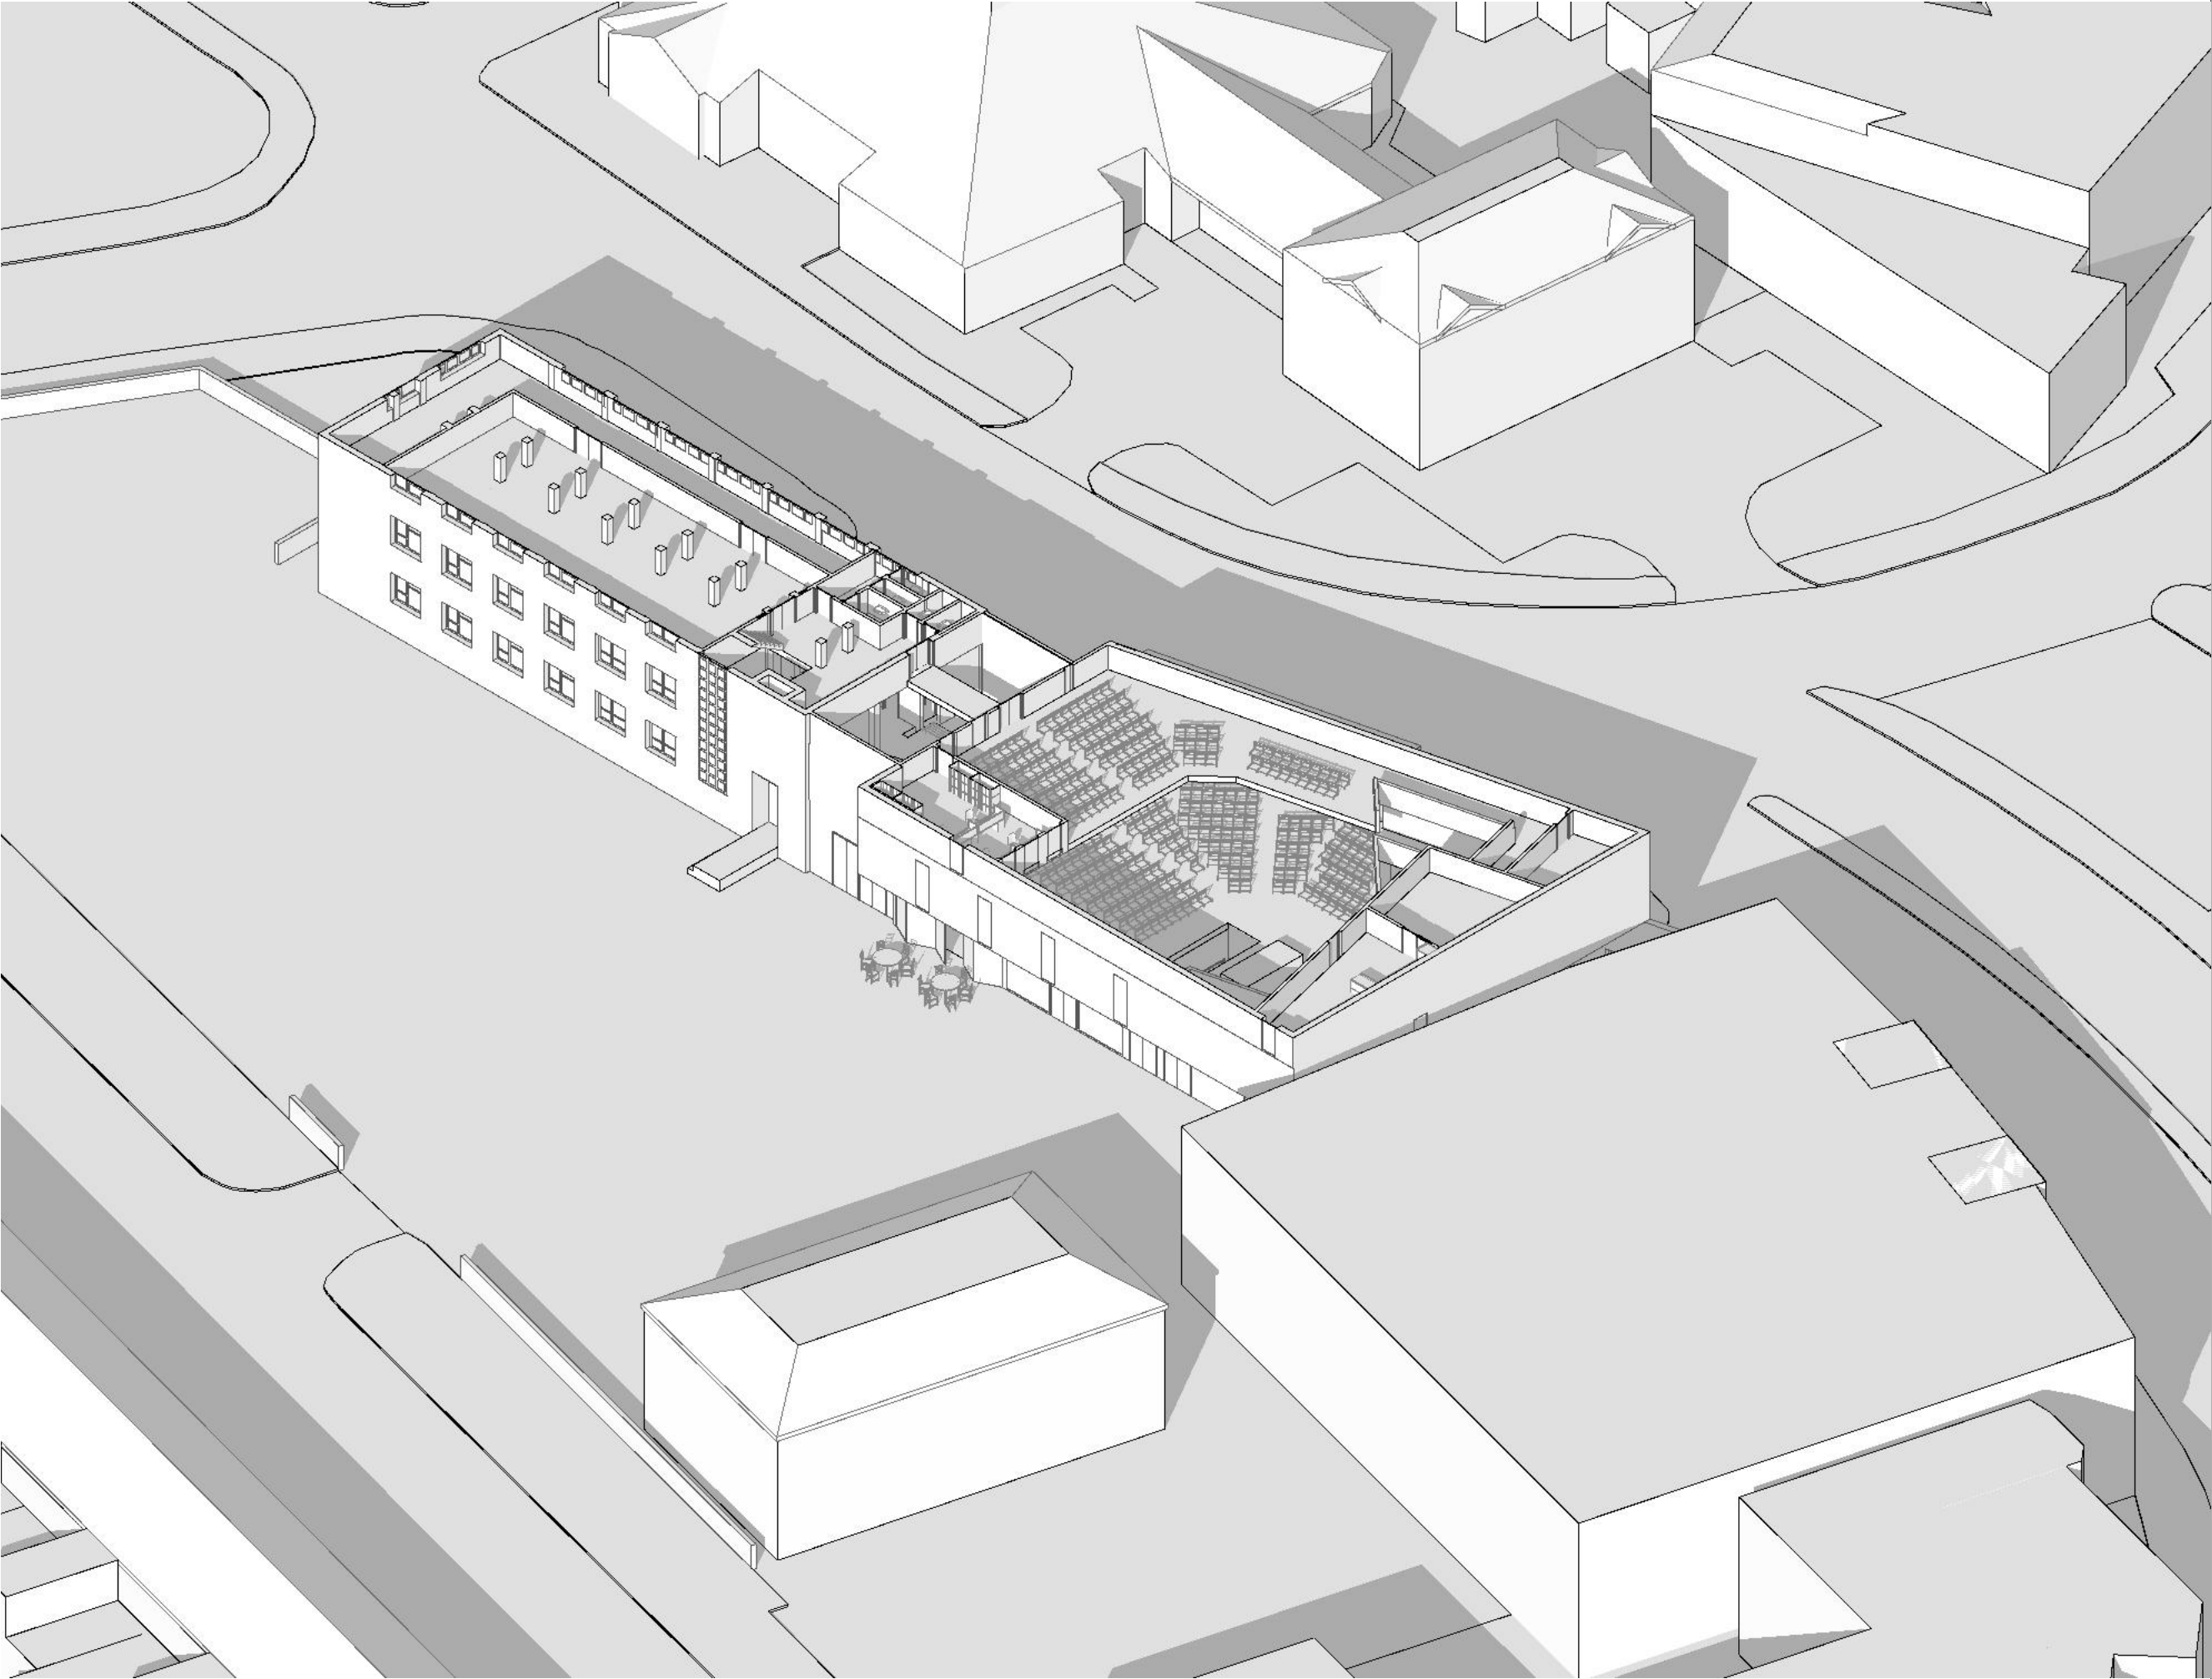

This drawing, electronic file & content is copyright of Benham Architects.
All rights reserved. You may not, except with our express written permission, copy, distribute or commercially exploit the content, nor may you transmit it or store it in a website or other form of electronic retrieval system.
Do not scale from this drawing. All dimensions to be checked onsite prior to commencement of works.

A	Issued for Workshop	BA	23.04.2026
Rev	Description	Issued by	Date

Originator

BENHAM ARCHITECTS
13 St Andrews Crescent
Suite 7
Cardiff CF10 3DB
07970 835 735
design@benhamarchitects

Scale	Status
-------	--------

@A3	CONCEPT
-----	---------

Project

2418 - FORMER POLICE STATION - LLANELLI

Client


LLANELLI FREE EVANGELICAL CHURCH

Drawing Title

Second Floor Axonometric

Drawing Number

2418 04/03 - SK - A

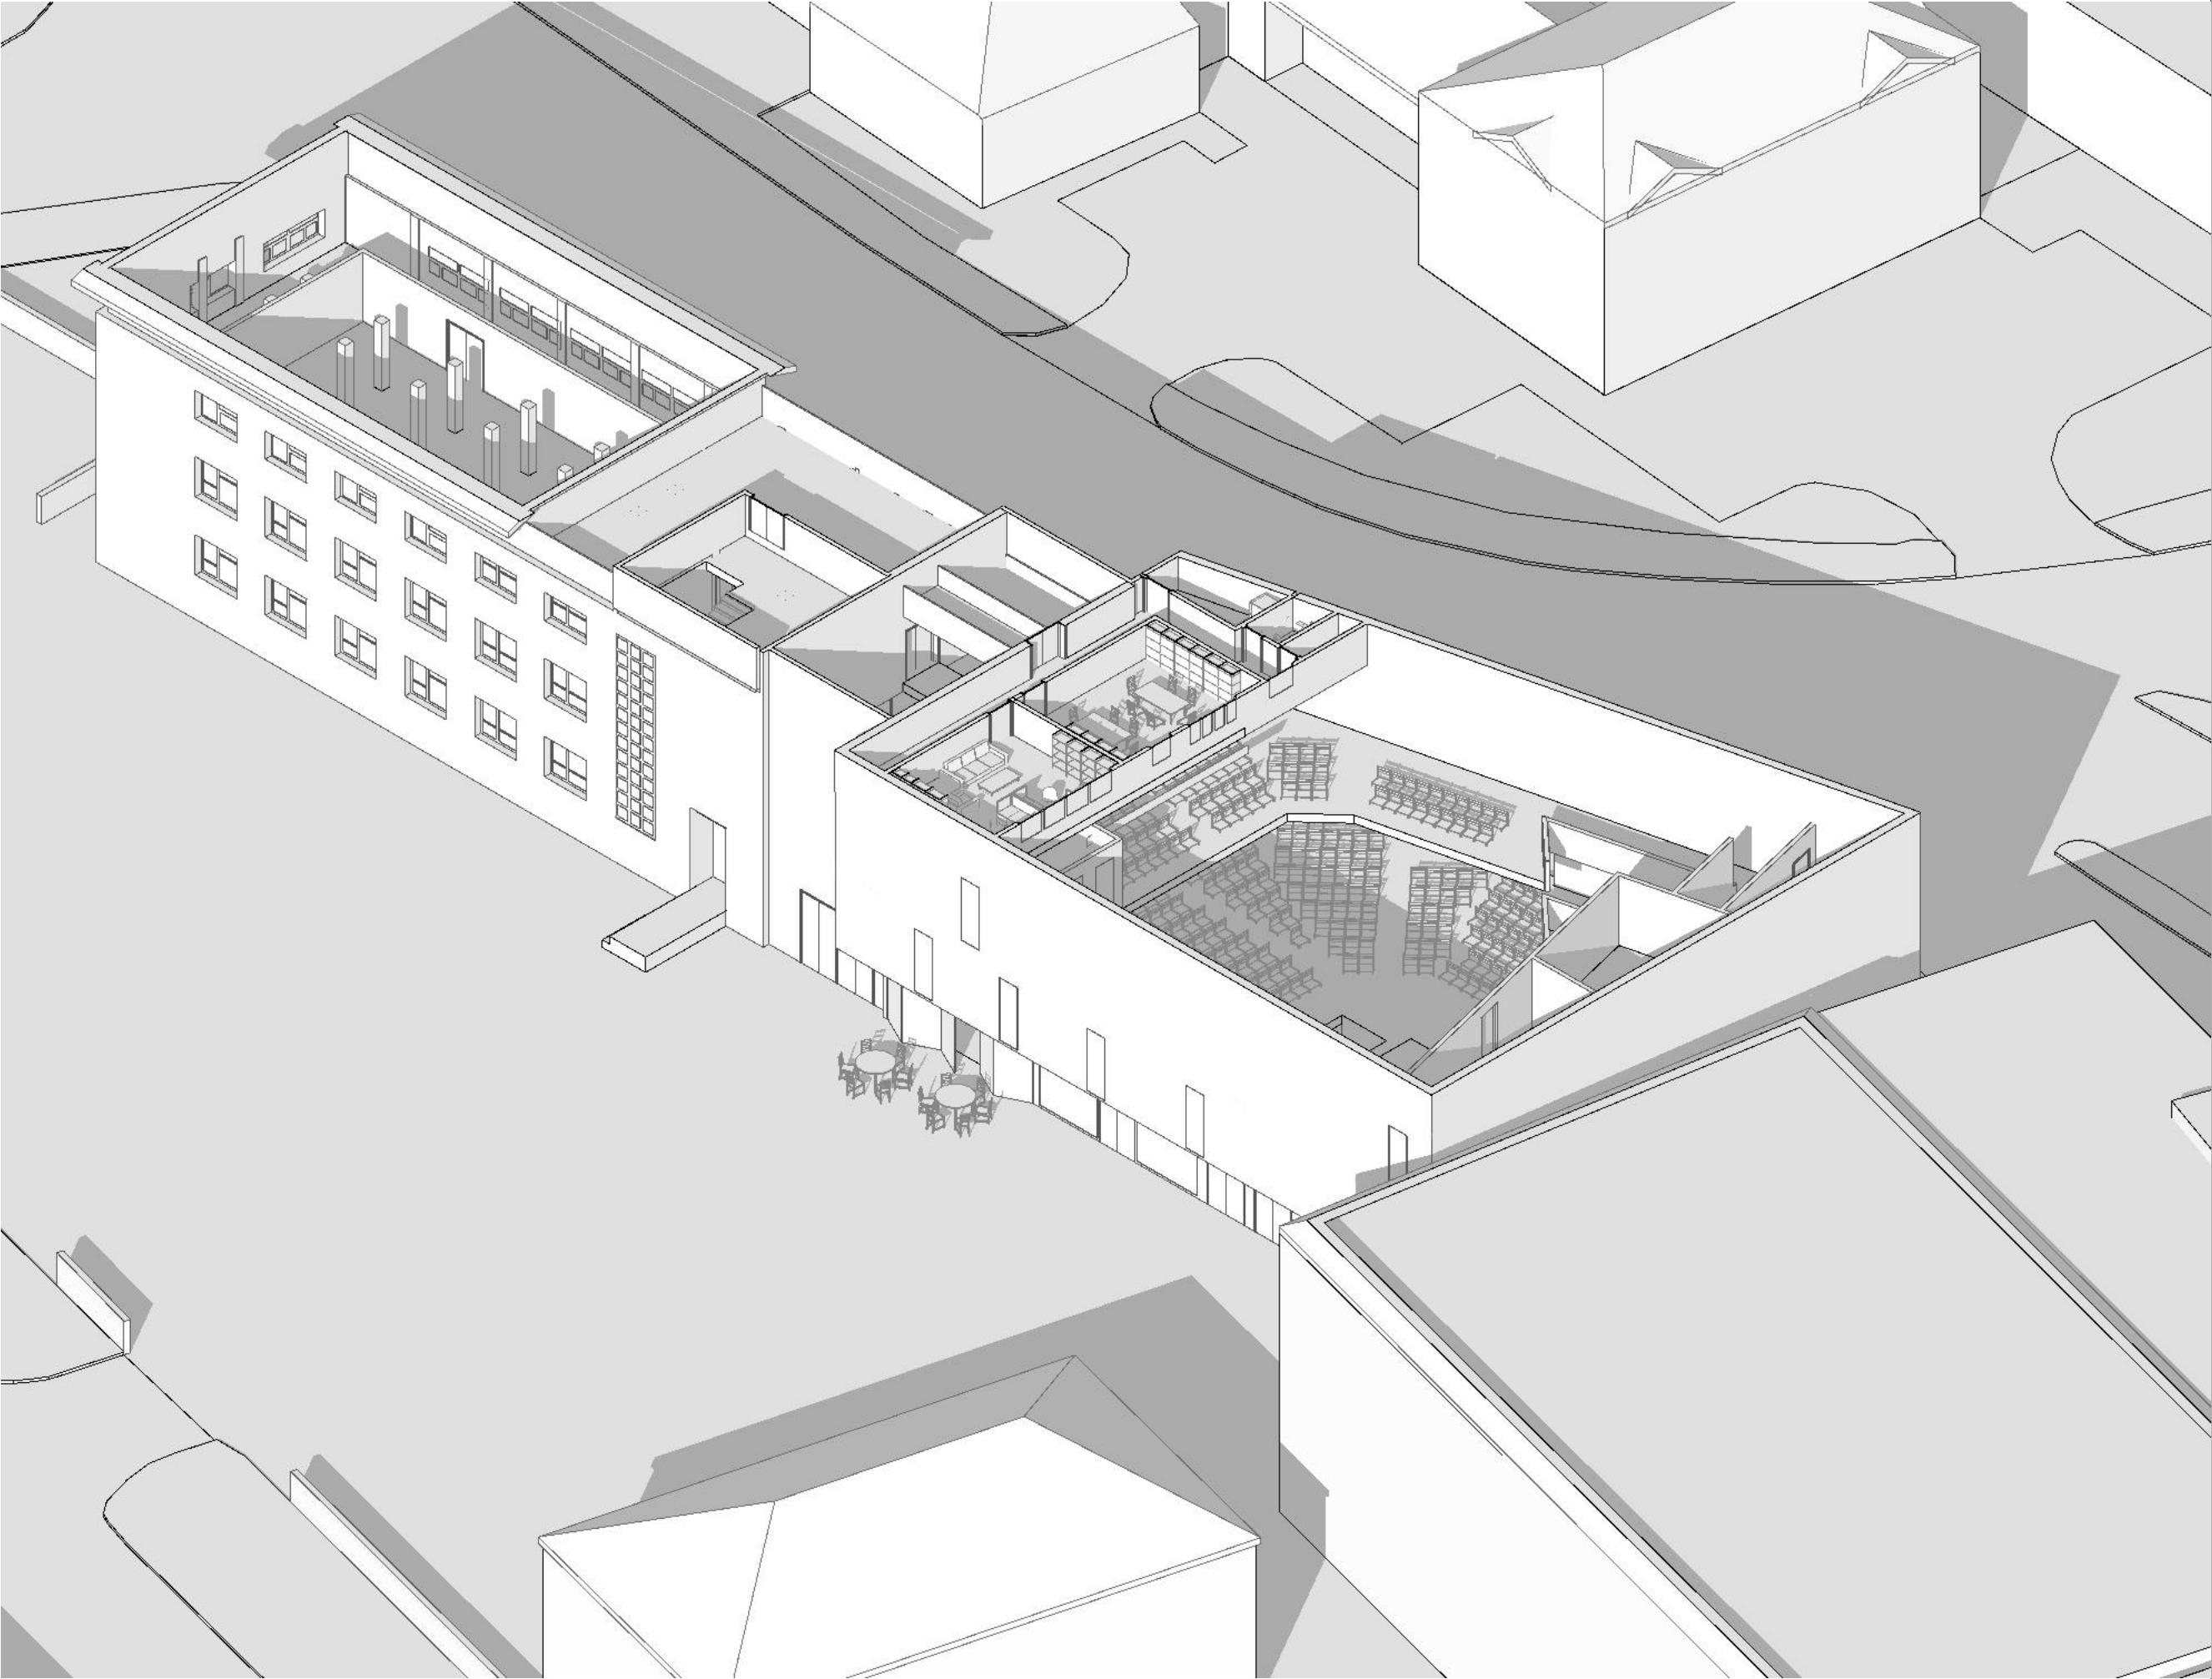

This drawing, electronic file & content is copyright of Benham Architects.
All rights reserved. You may not, except with our express written permission, copy, distribute or commercially exploit the content, nor may you transmit it or store it in a website or other form of electronic retrieval system.
Do not scale from this drawing. All dimensions to be checked onsite prior to commencement of works.

A	Issued for Workshop	BA	23.04.2026
Rev	Description	Issued by	Date

Originator

BENHAM ARCHITECTS
13 St Andrews Crescent
Suite 7
Cardiff CF10 3DB
07970 835 735
design@benhamarchitects

Scale Status

@A3 **CONCEPT**

Project

2418 - FORMER POLICE STATION - LLANELLI

Client


LLANELLI FREE EVANGELICAL CHURCH

Drawing Title

Third Floor Axonometric

Drawing Number

2418 04/04 - SK - A

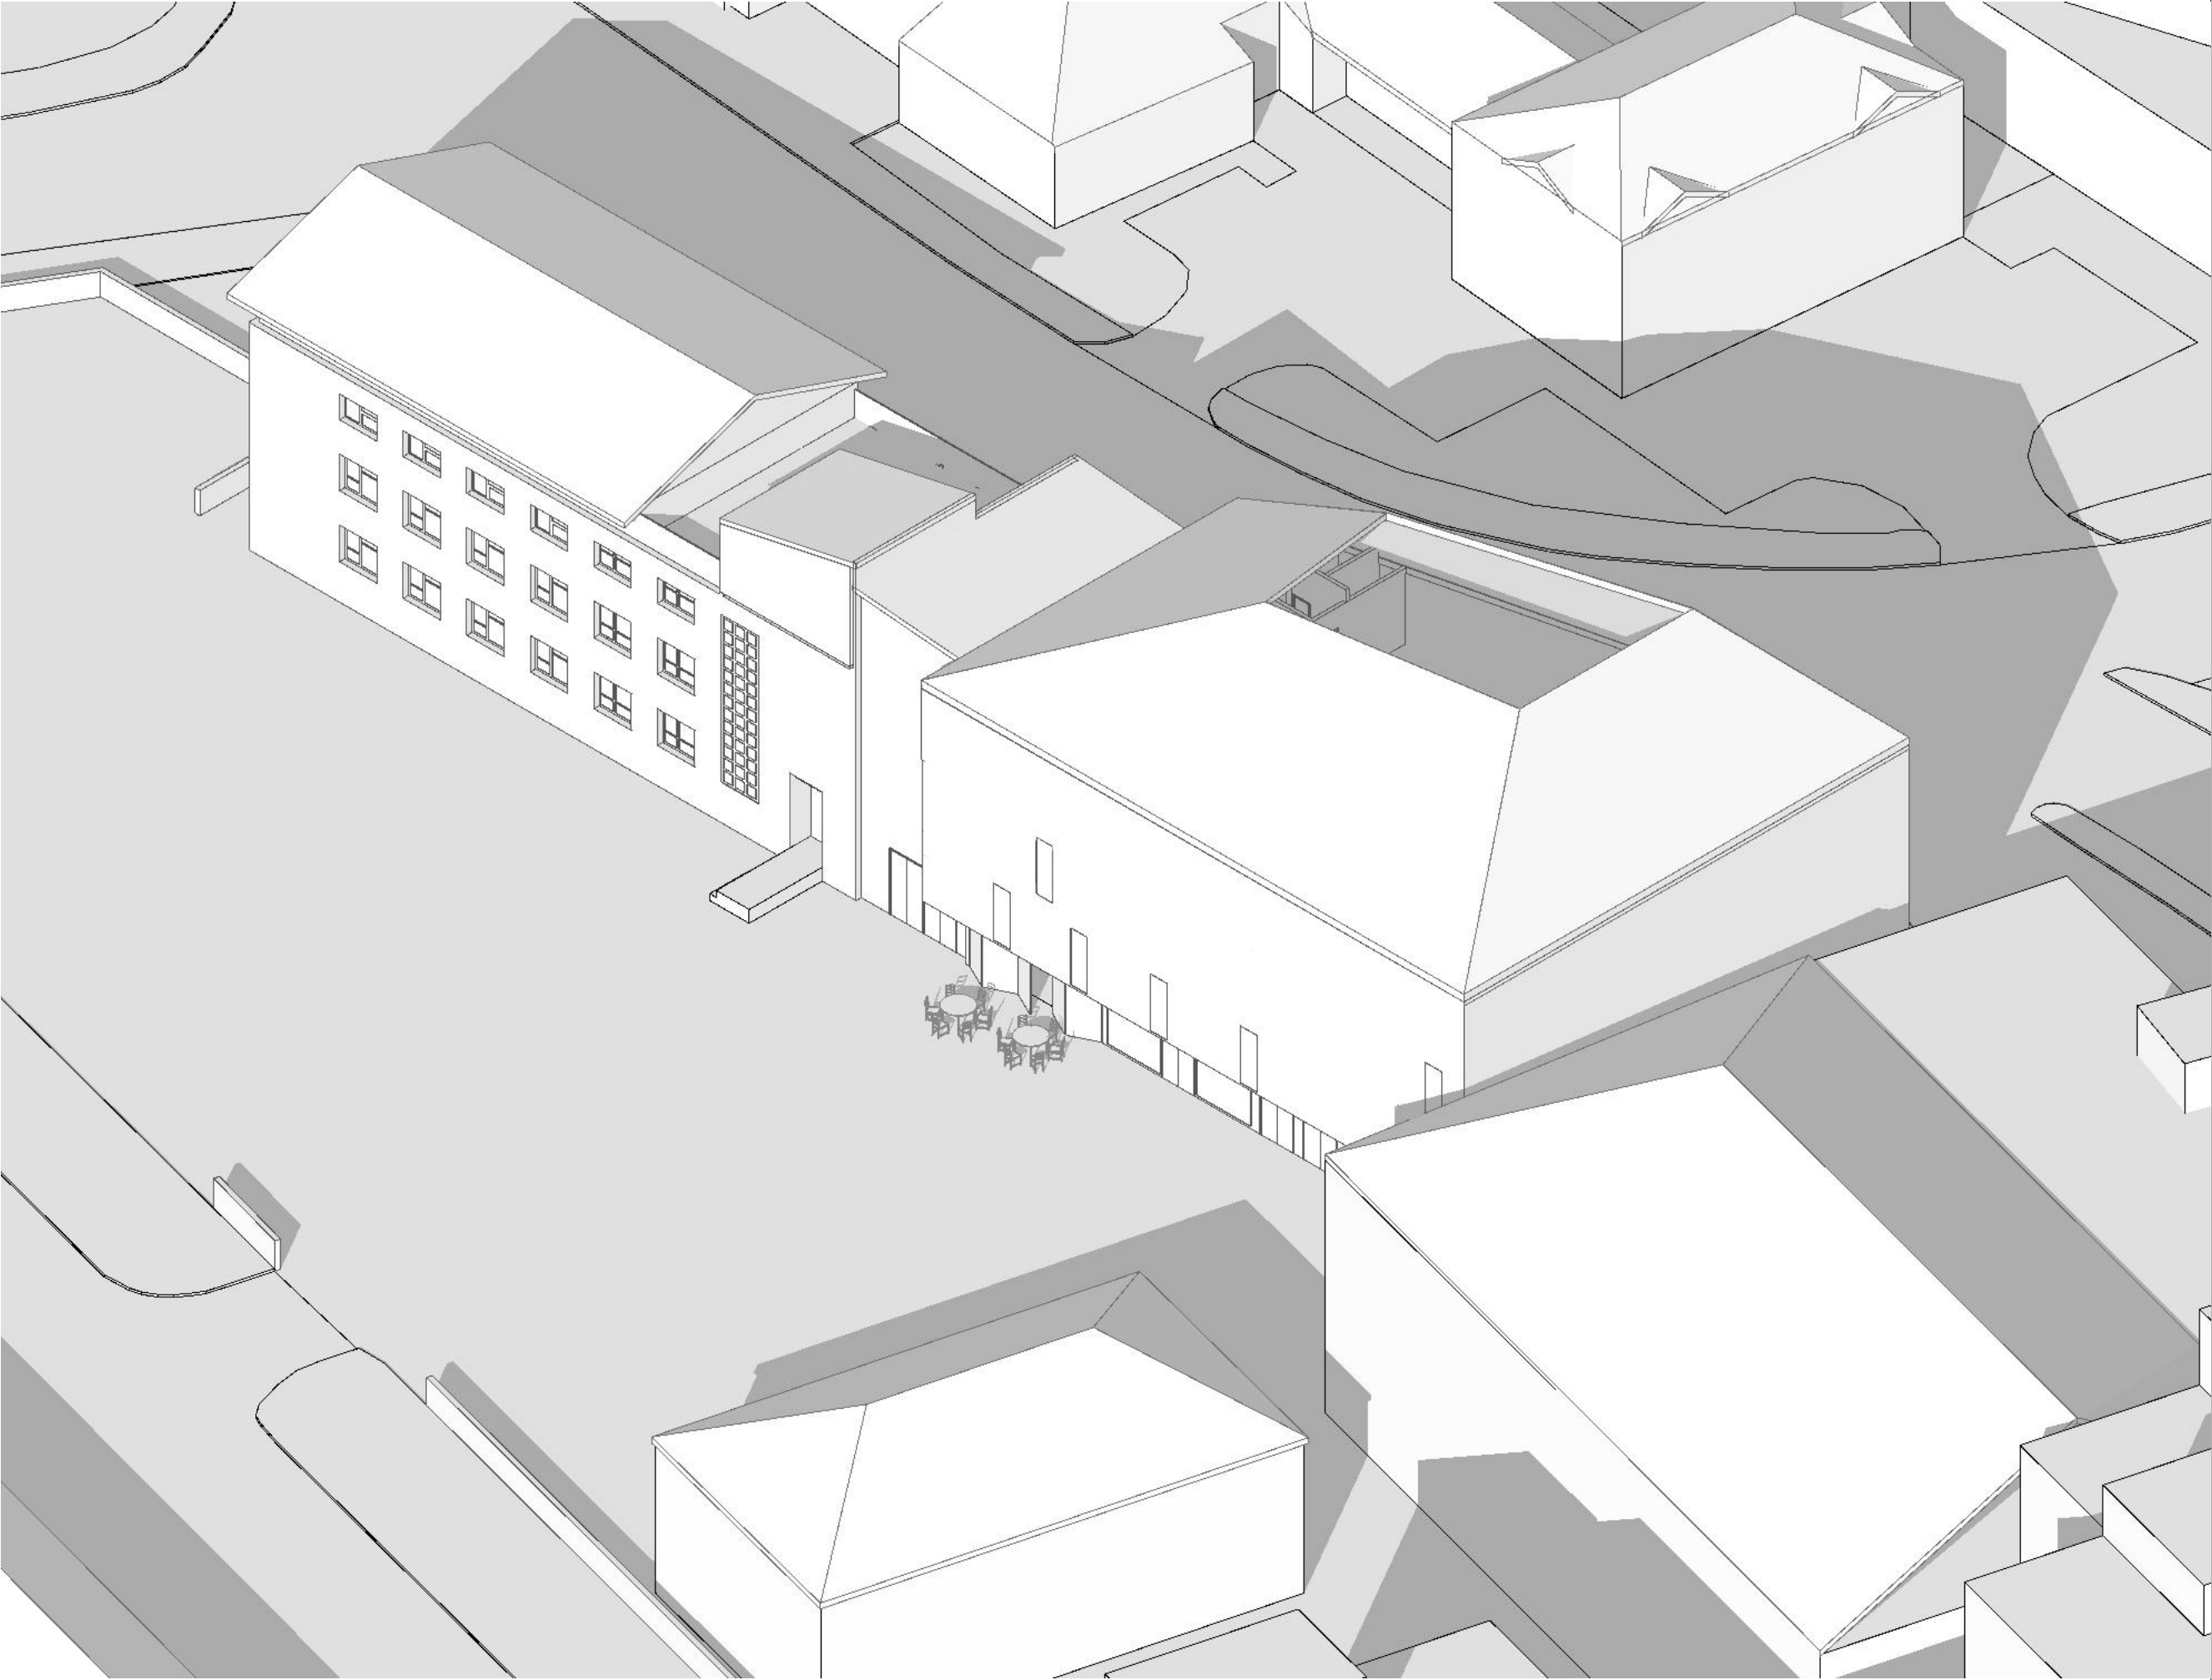

This drawing, electronic file & content is copyright of Benham Architects.
All rights reserved. You may not, except with our express written permission, copy, distribute or commercially exploit the content, nor may you transmit it or store it in a website or other form of electronic retrieval system.
Do not scale from this drawing. All dimensions to be checked onsite prior to commencement of works.

A	Issued for Workshop	BA	23.04.2026
Rev	Description	Issued by	Date

Originator

BENHAM ARCHITECTS
13 St Andrews Crescent
Suite 7
Cardiff CF10 3DB
07970 835 735
design@benhamarchitects

Scale	Status
-------	--------

@A3	CONCEPT
-----	---------

Project

2418 - FORMER POLICE STATION - LLANELLI

Client

LLANELLI FREE EVANGELICAL CHURCH

Drawing Title

Exterior View Axonometric

Drawing Number

2418 04/05 - SK - A

