


This drawing, electronic file & content is copyright of Benham Architects.
All rights reserved. You may not, except with our express written permission, copy, distribute or commercially exploit the content, nor may you transmit it or store it in a website or other form of electronic retrieval system.
Do not scale from this drawing. All dimensions to be checked onsite prior to commencement of works.

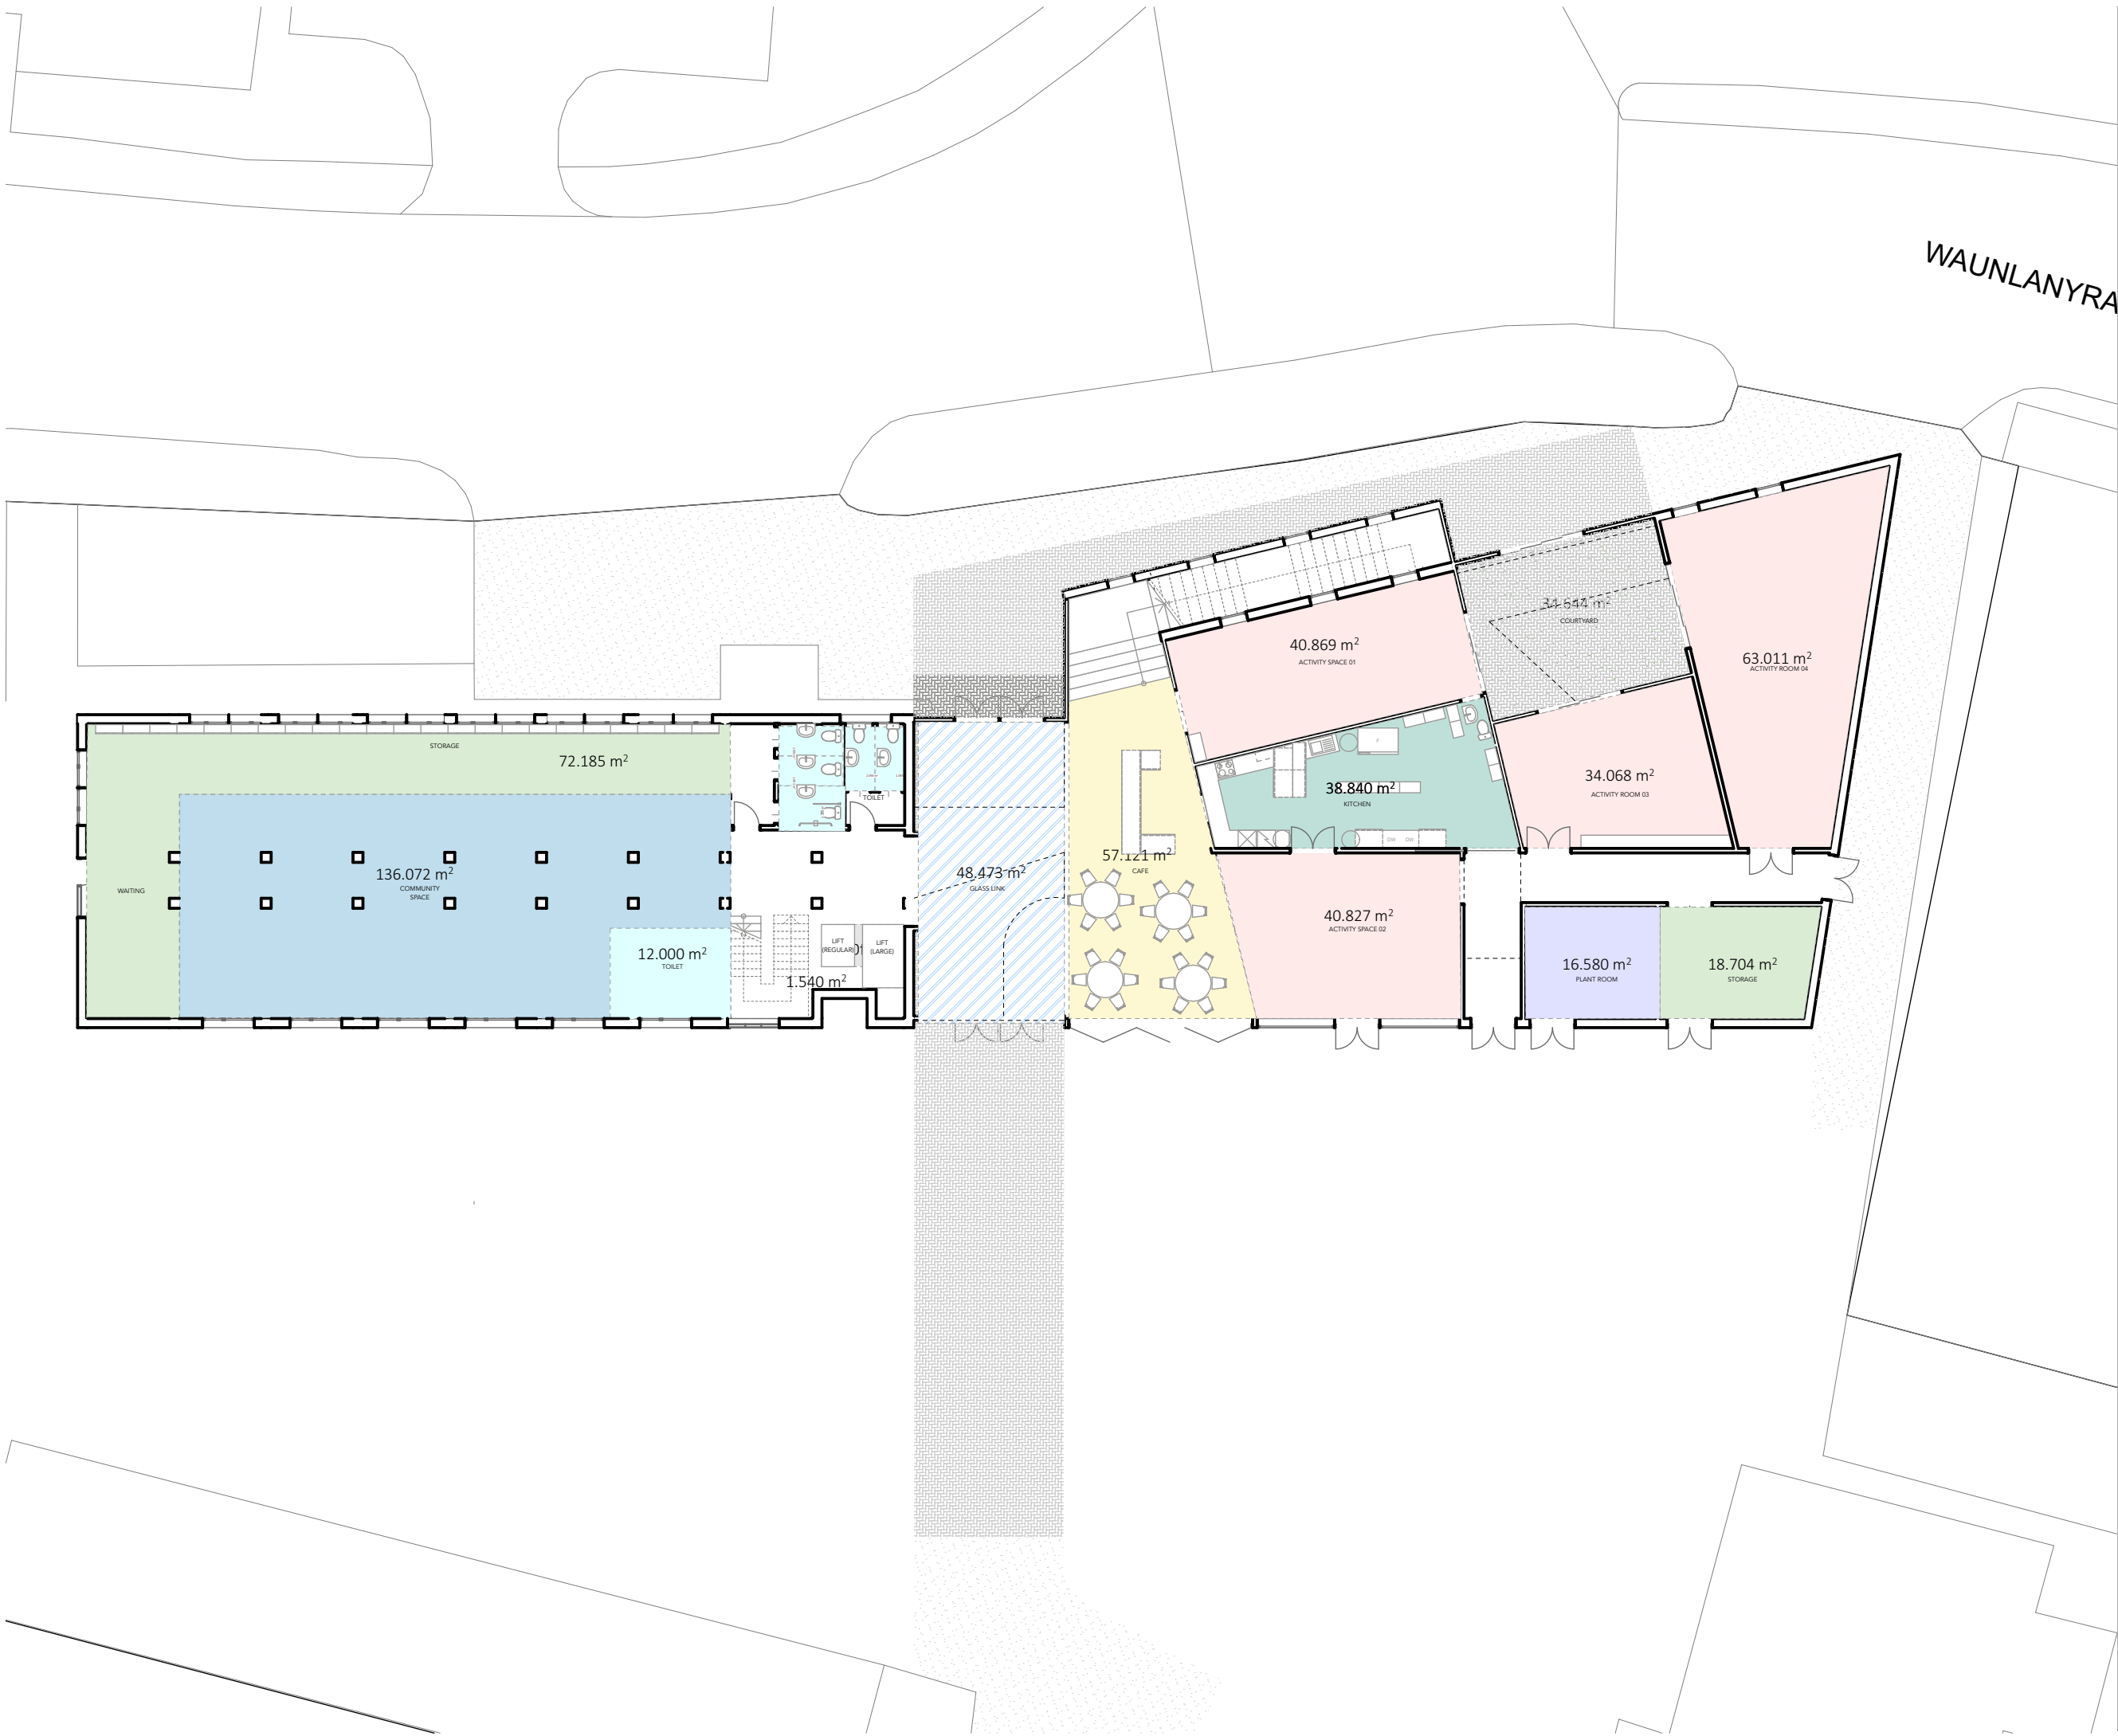

B	Issued for Workshop	BA	23.04.2026
A	Issued to Client	BA	30.03.2026
Rev	Description	Issued by	Date

Originator

BENHAM ARCHITECTS
13 St Andrews Crescent
Suite 7
Cardiff CF10 3DB
07970 835 735
design@benhamarchitects

Scale Status

1:200 @A3 CONCEPT

Project

2418 - FORMER POLICE STATION - LLANELLI

Client

LLANELLI FREE EVANGELICAL CHURCH


Drawing Title

110 - AREA SCHEDULE

Drawing Number

2418 02/01 - SK - B

This drawing, electronic file & content is copyright of Benham Architects.
All rights reserved. You may not, except with our express written permission, copy, distribute or commercially exploit the content, nor may you transmit it or store it in a website or other form of electronic retrieval system.
Do not scale from this drawing. All dimensions to be checked onsite prior to commencement of works.

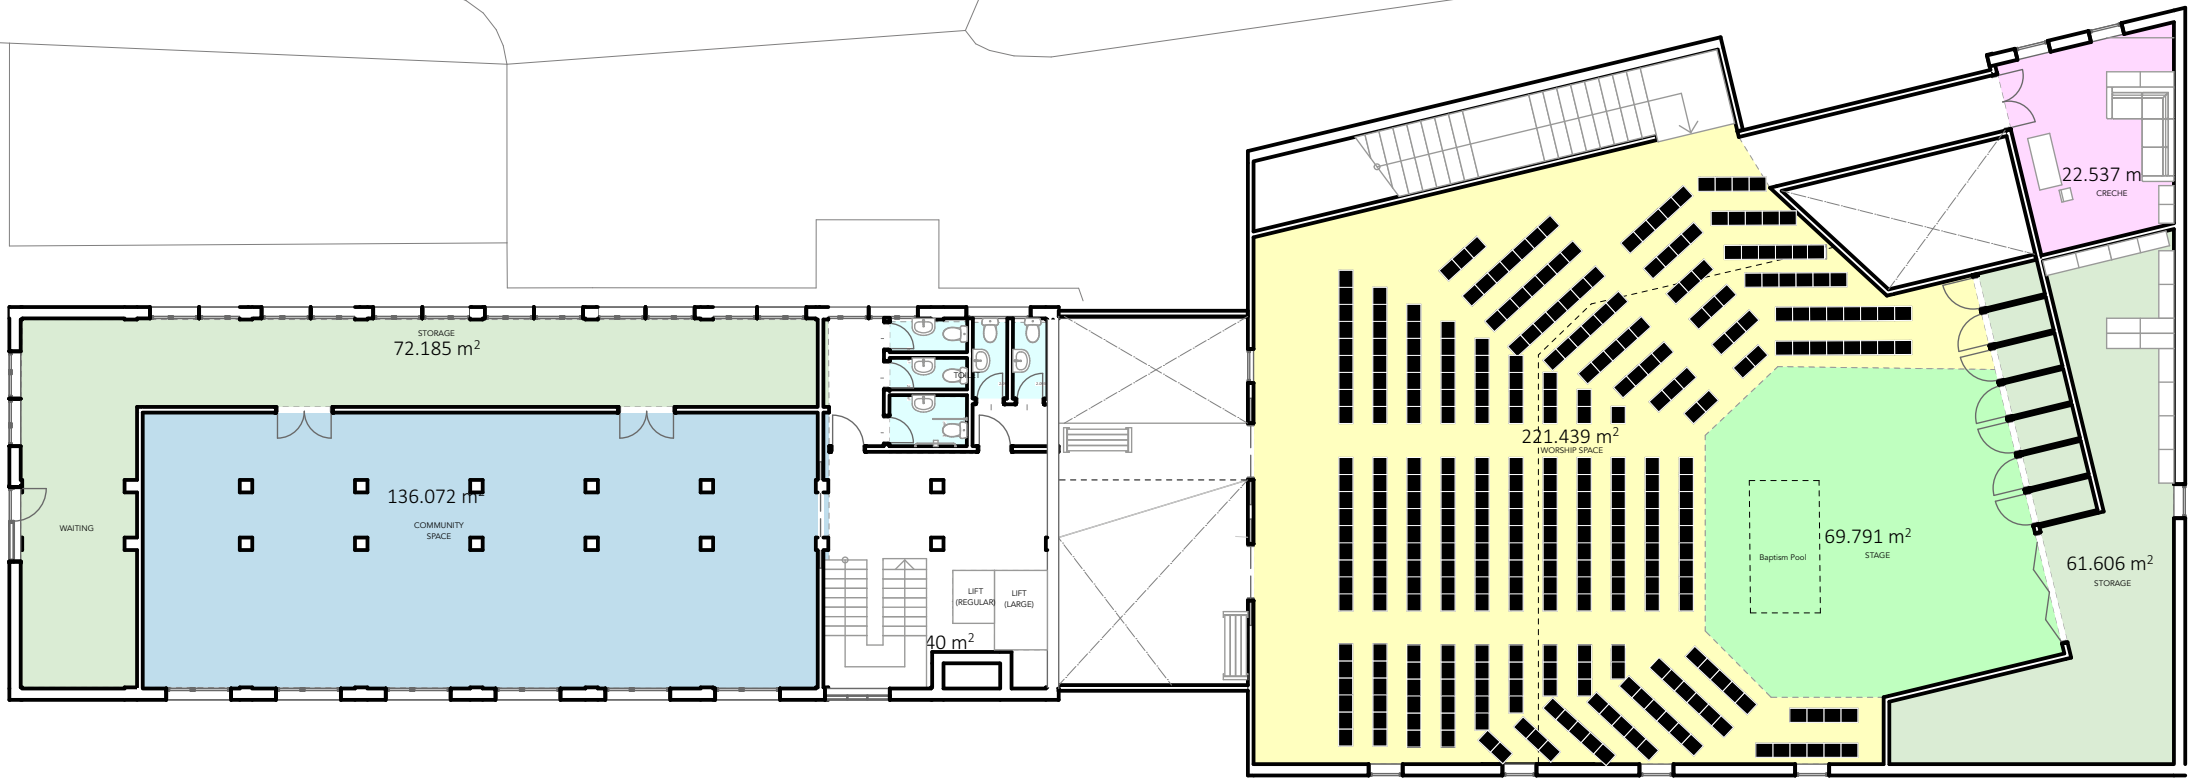

B	Issued for Workshop	BA	23.04.2026
A	Issued to Client	BA	30.03.2026
Rev	Description	Issued by	Date

Originator

BENHAM ARCHITECTS
13 St Andrews Crescent
Suite 7
Cardiff CF10 3DB
07970 035 735
design@benhamarchitects

Scale Status

1:200 @A3 CONCEPT

Project

2418 - FORMER POLICE STATION - LLANELLI

Client


LLANELLI FREE EVANGELICAL CHURCH

Drawing Title

111 AREA SCHEDULE

Drawing Number

2418 02/02 - SK - B

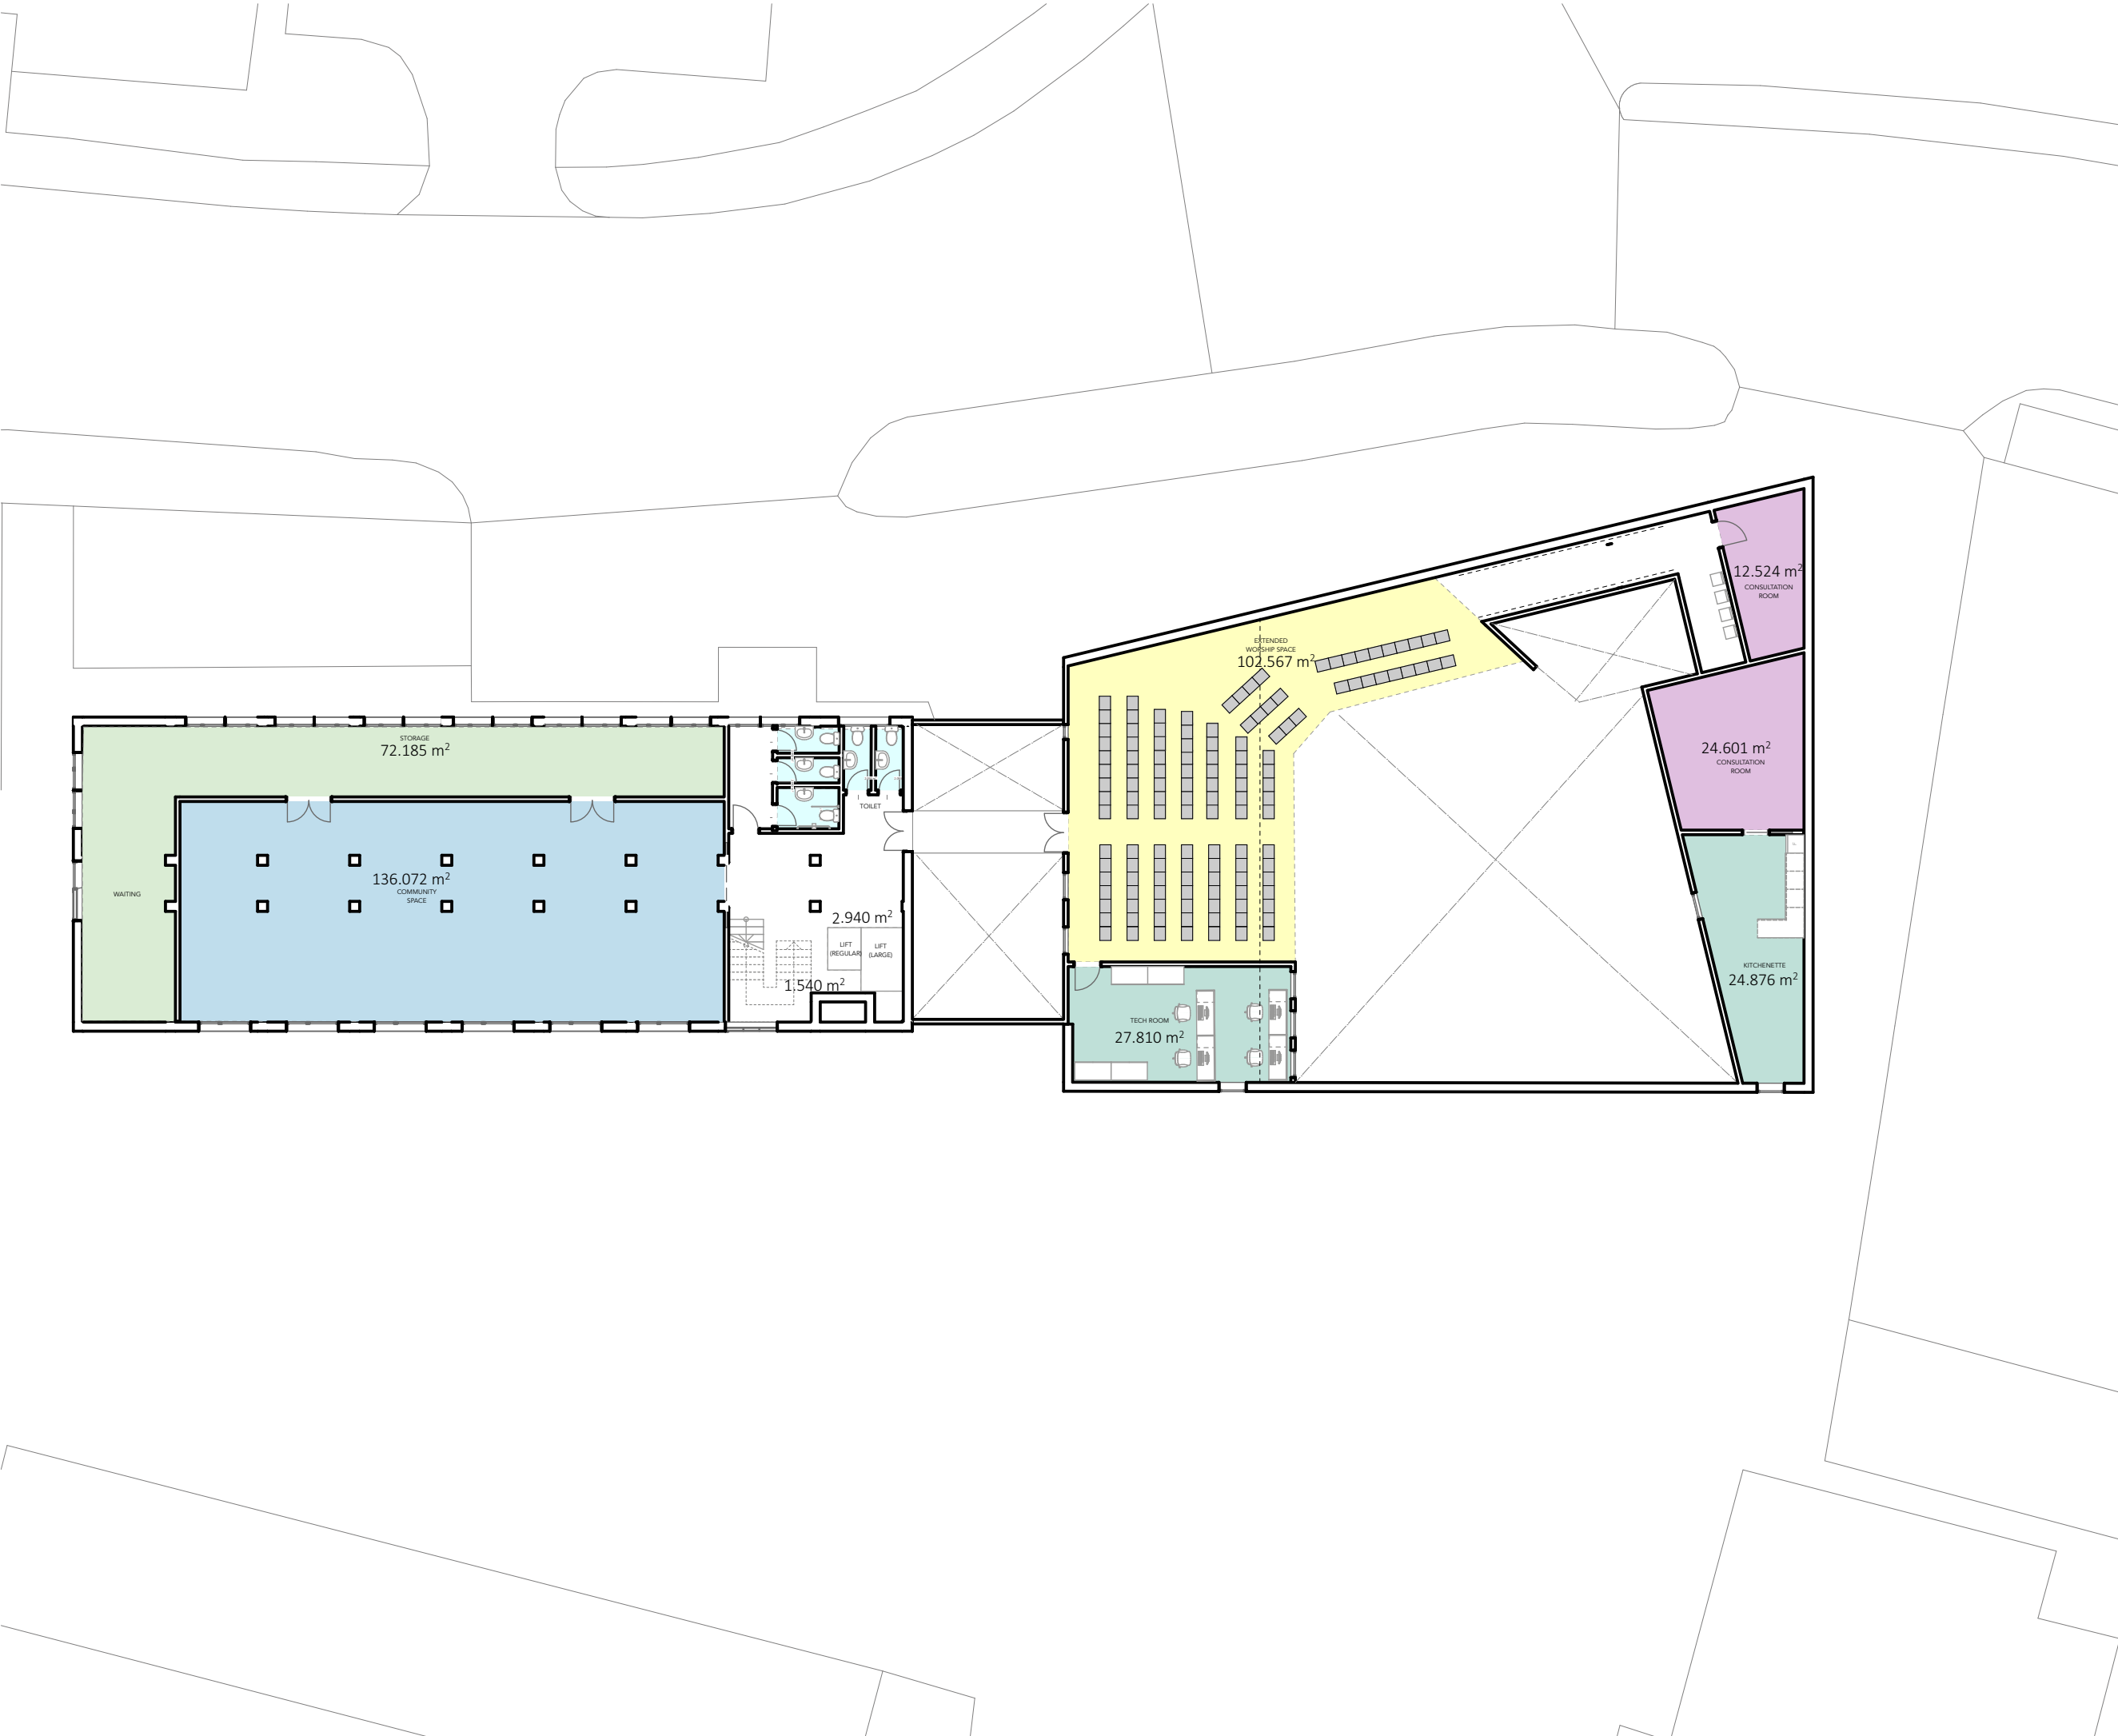

This drawing, electronic file & content is copyright of Benham Architects.
All rights reserved. You may not, except with our express written permission, copy, distribute or commercially exploit the content, nor may you transmit it or store it in a website or other form of electronic retrieval system.
Do not scale from this drawing. All dimensions to be checked onsite prior to commencement of works.

B	Issued for Workshop	BA	23.04.2026
A	Issued to Client	BA	30.03.2026
Rev	Description	Issued by	Date

Originator

BENHAM ARCHITECTS
13 St Andrews Crescent
Suite 7
Cardiff CF10 3DB
07970 035 735
design@benhamarchitects

Scale Status

1:200 @A3 CONCEPT

Project

2418 - FORMER POLICE STATION - LLANELLI

Client


LLANELLI FREE EVANGELICAL CHURCH

Drawing Title

112 AREA SCHEDULE

Drawing Number

2418 02/03 - SK - B

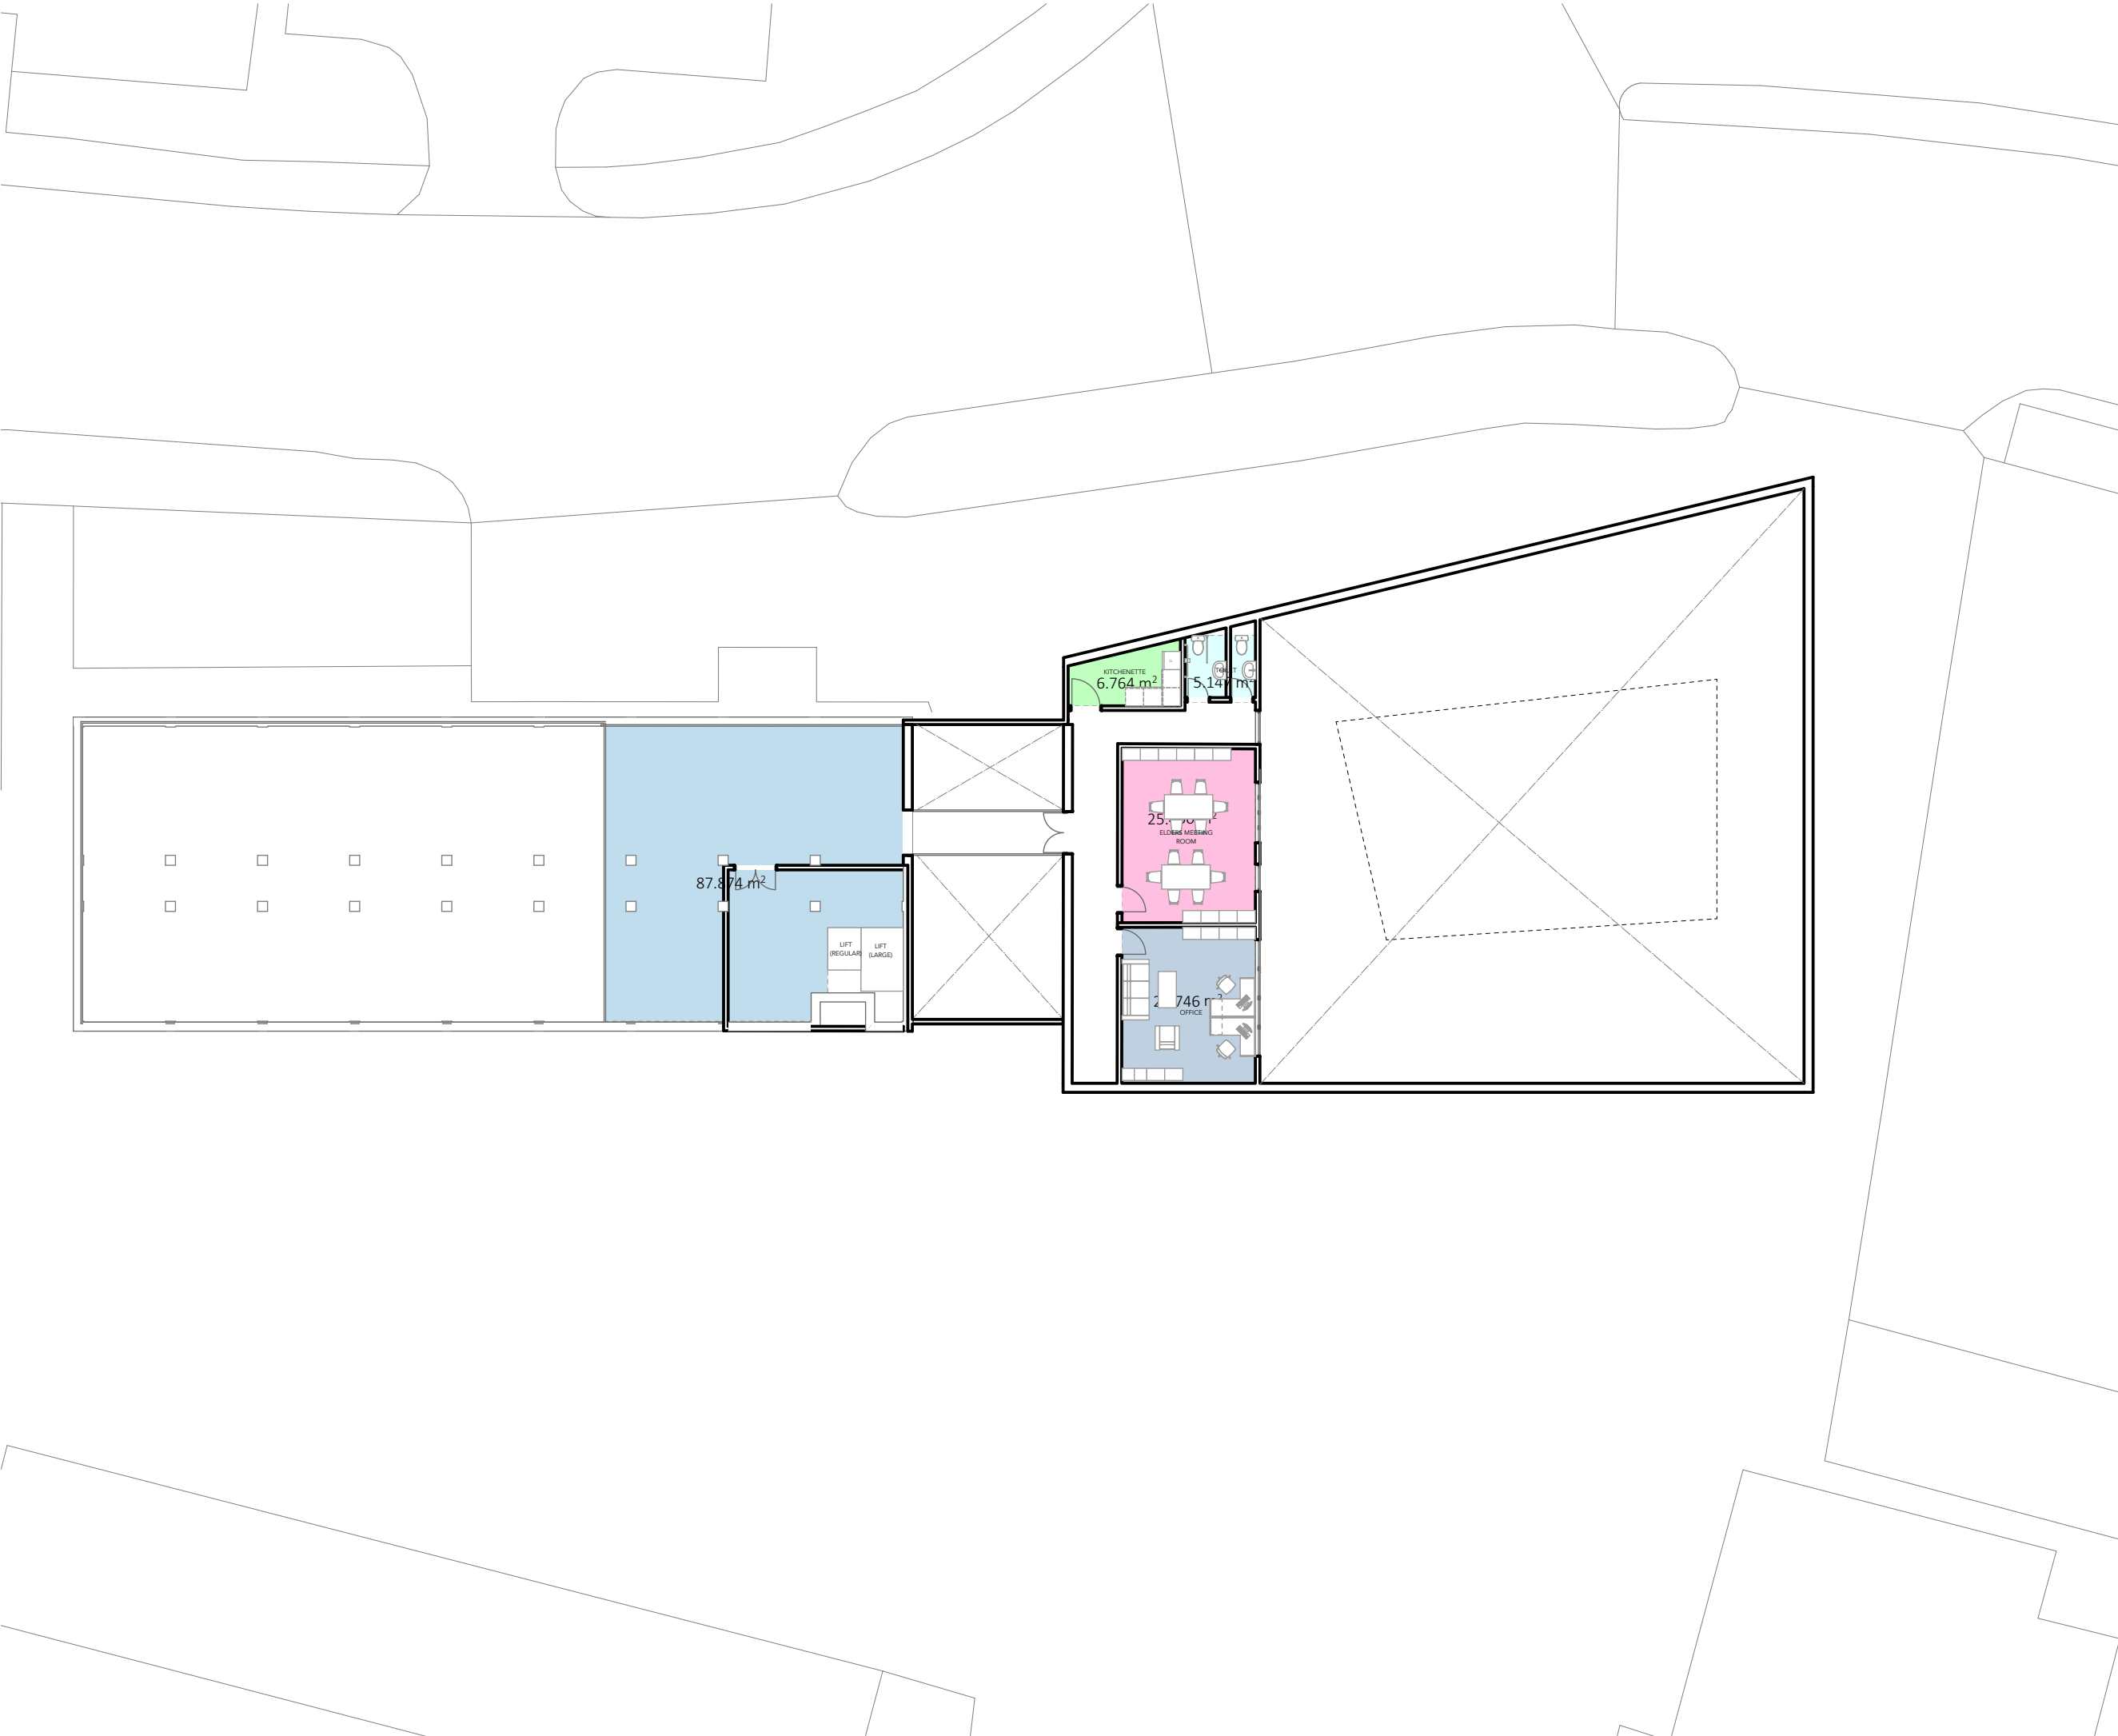

This drawing, electronic file & content is copyright of Benham Architects.
All rights reserved. You may not, except with our express written permission, copy, distribute or commercially exploit the content, nor may you transmit it or store it in a website or other form of electronic retrieval system.
Do not scale from this drawing. All dimensions to be checked onsite prior to commencement of works.

B	Issued for Workshop	BA	23.04.2026
A	Issued to Client	BA	30.03.2026
Rev	Description	Issued by	Date

Originator

BENHAM ARCHITECTS
13 St Andrews Crescent
Suite 7
Cardiff CF10 3DB
07970 035 735
design@benhamarchitects

Scale Status

1:200 @A3 CONCEPT

Project

2418 - FORMER POLICE STATION - LLANELLI

Client

LLANELLI FREE EVANGELICAL CHURCH

Drawing Title

113 - AREA SCEDULE

Drawing Number

2418 02/04 - SK - B